


NOTE  
 ALL DIMENSIONS TO BE CHECKED ON SITE  
 NO DIMENSIONS TO BE SCALED FROM THIS DRAWING  
 THIS DRAWING IS TO BE READ IN CONJUNCTION WITH RELEVANT CONSULTANTS DRAWINGS  
 NO PART OF THIS DOCUMENT MAY BE REPRODUCED OR TRANSMITTED IN ANY FORM OR STORED IN ANY RETRIEVAL SYSTEM OF ANY NATURE WITHOUT THE WRITTEN PERMISSION OF THE LANDSCAPE ARCHITECT AS COPYRIGHT HOLDER EXCEPT AS AGREED FOR USE ON THE PROJECT FOR WHICH THE DOCUMENT WAS ORIGINALLY ISSUED  
 FOR DRAWING INDEX, GENERAL NOTES, AND HEALTH AND SAFETY REFER TO DWG L1-001

CLIENT:


ES SHAN LTD

ARCHITECTS:


**MOLA**

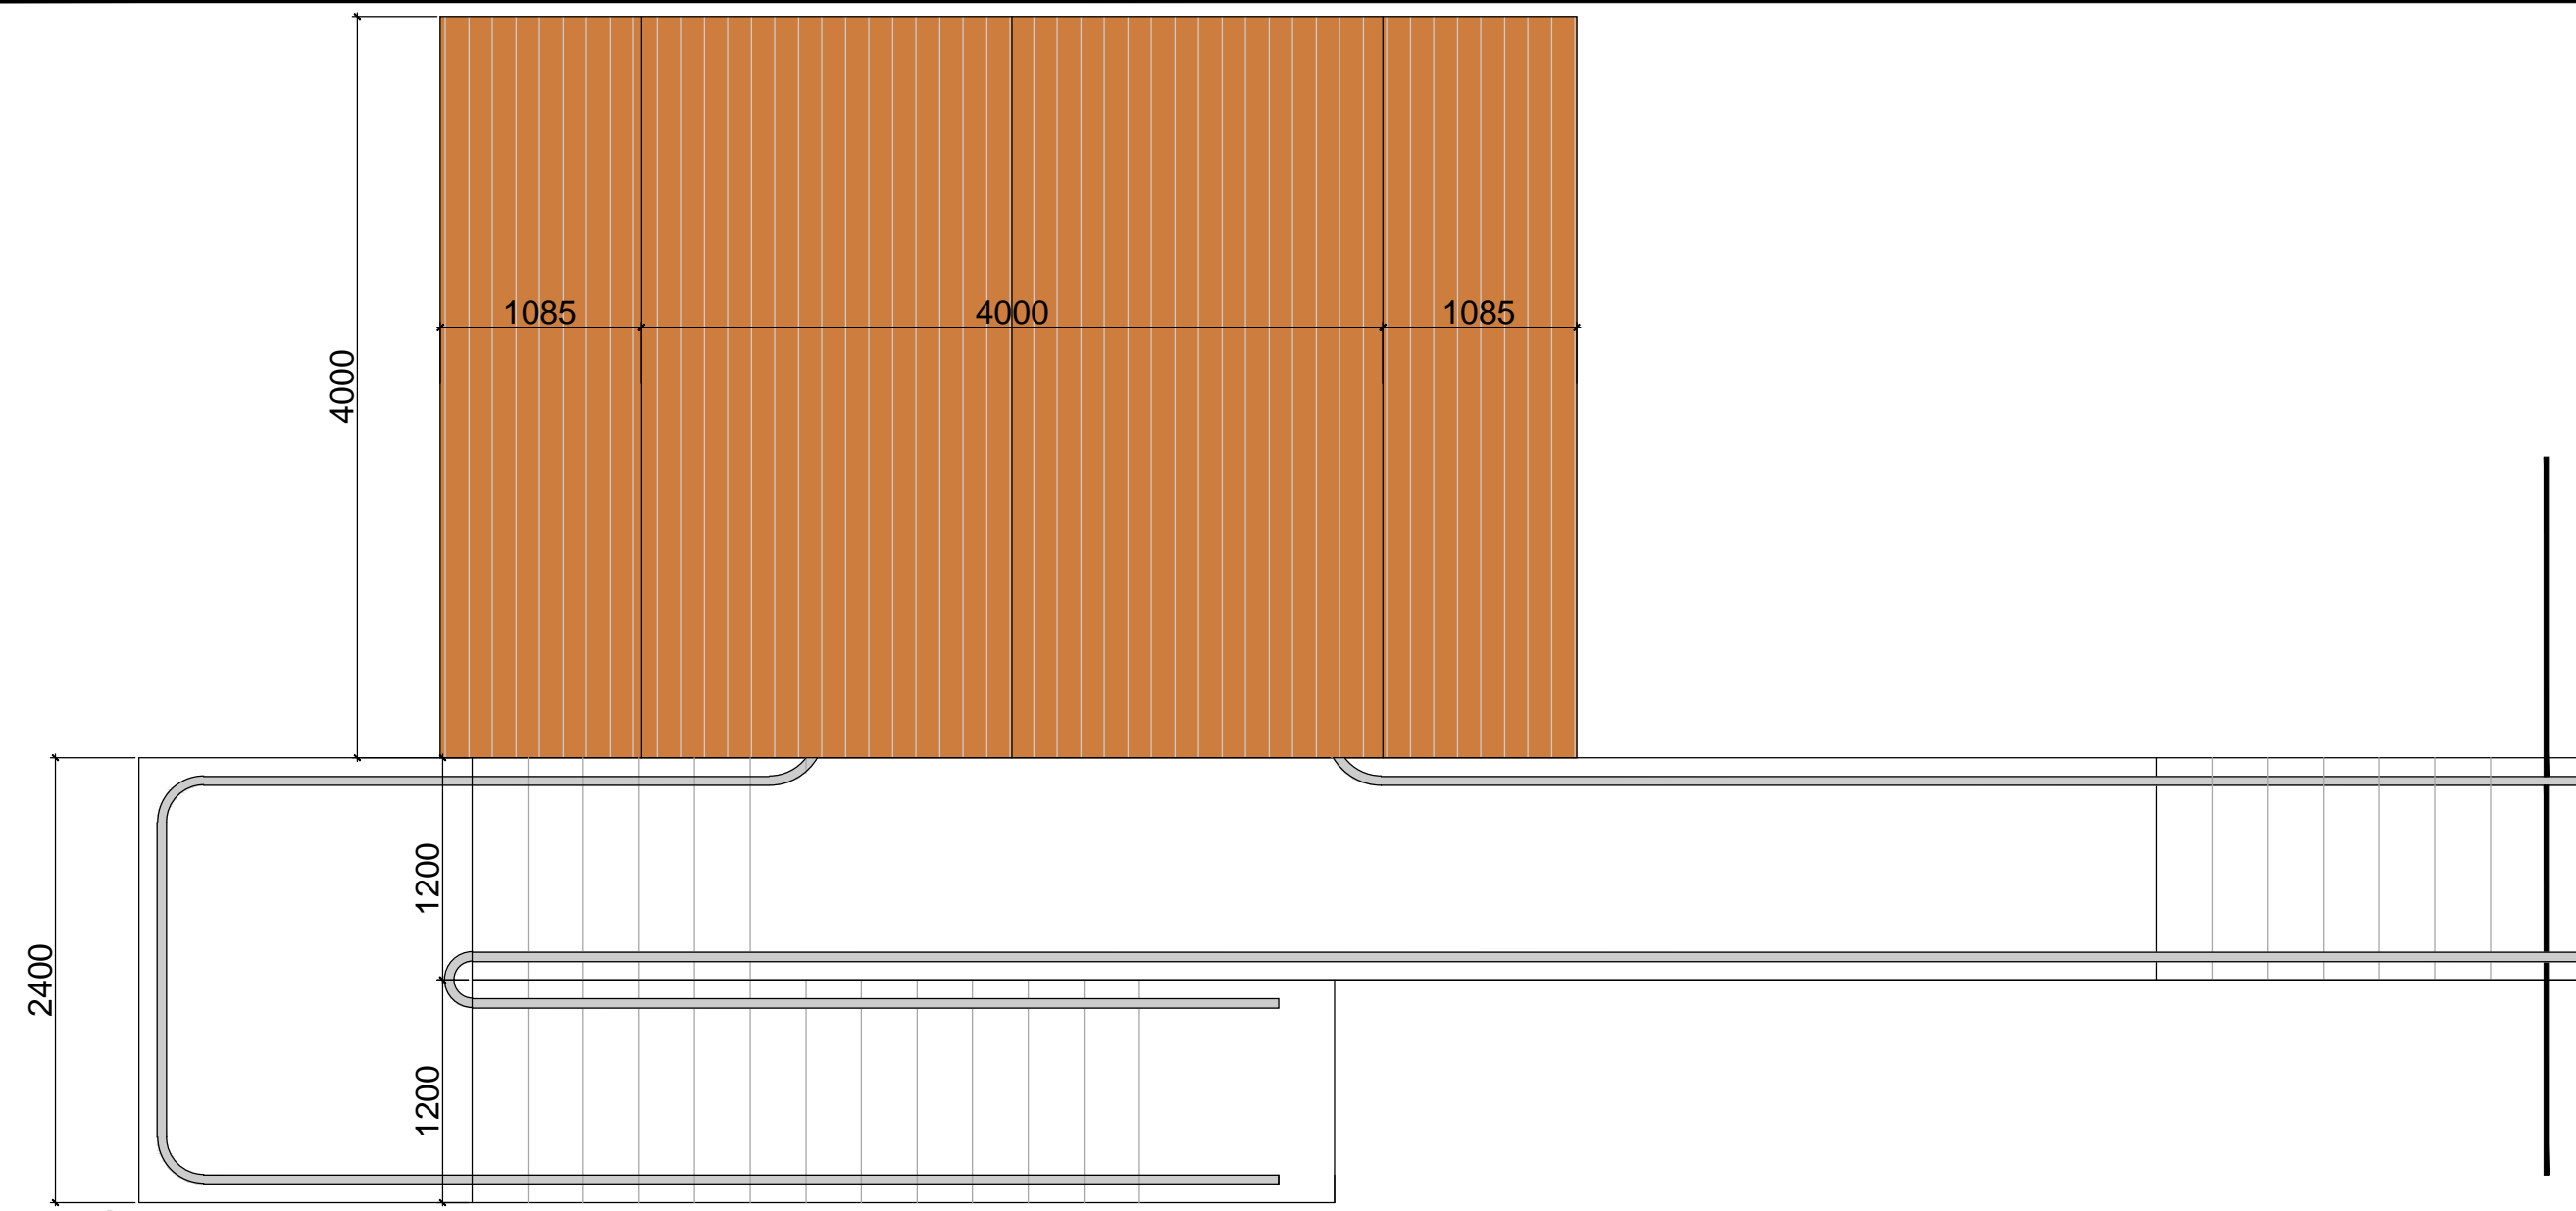


01 TREE HOUSE: PLAN  
 SCALE: 1:40 @A1

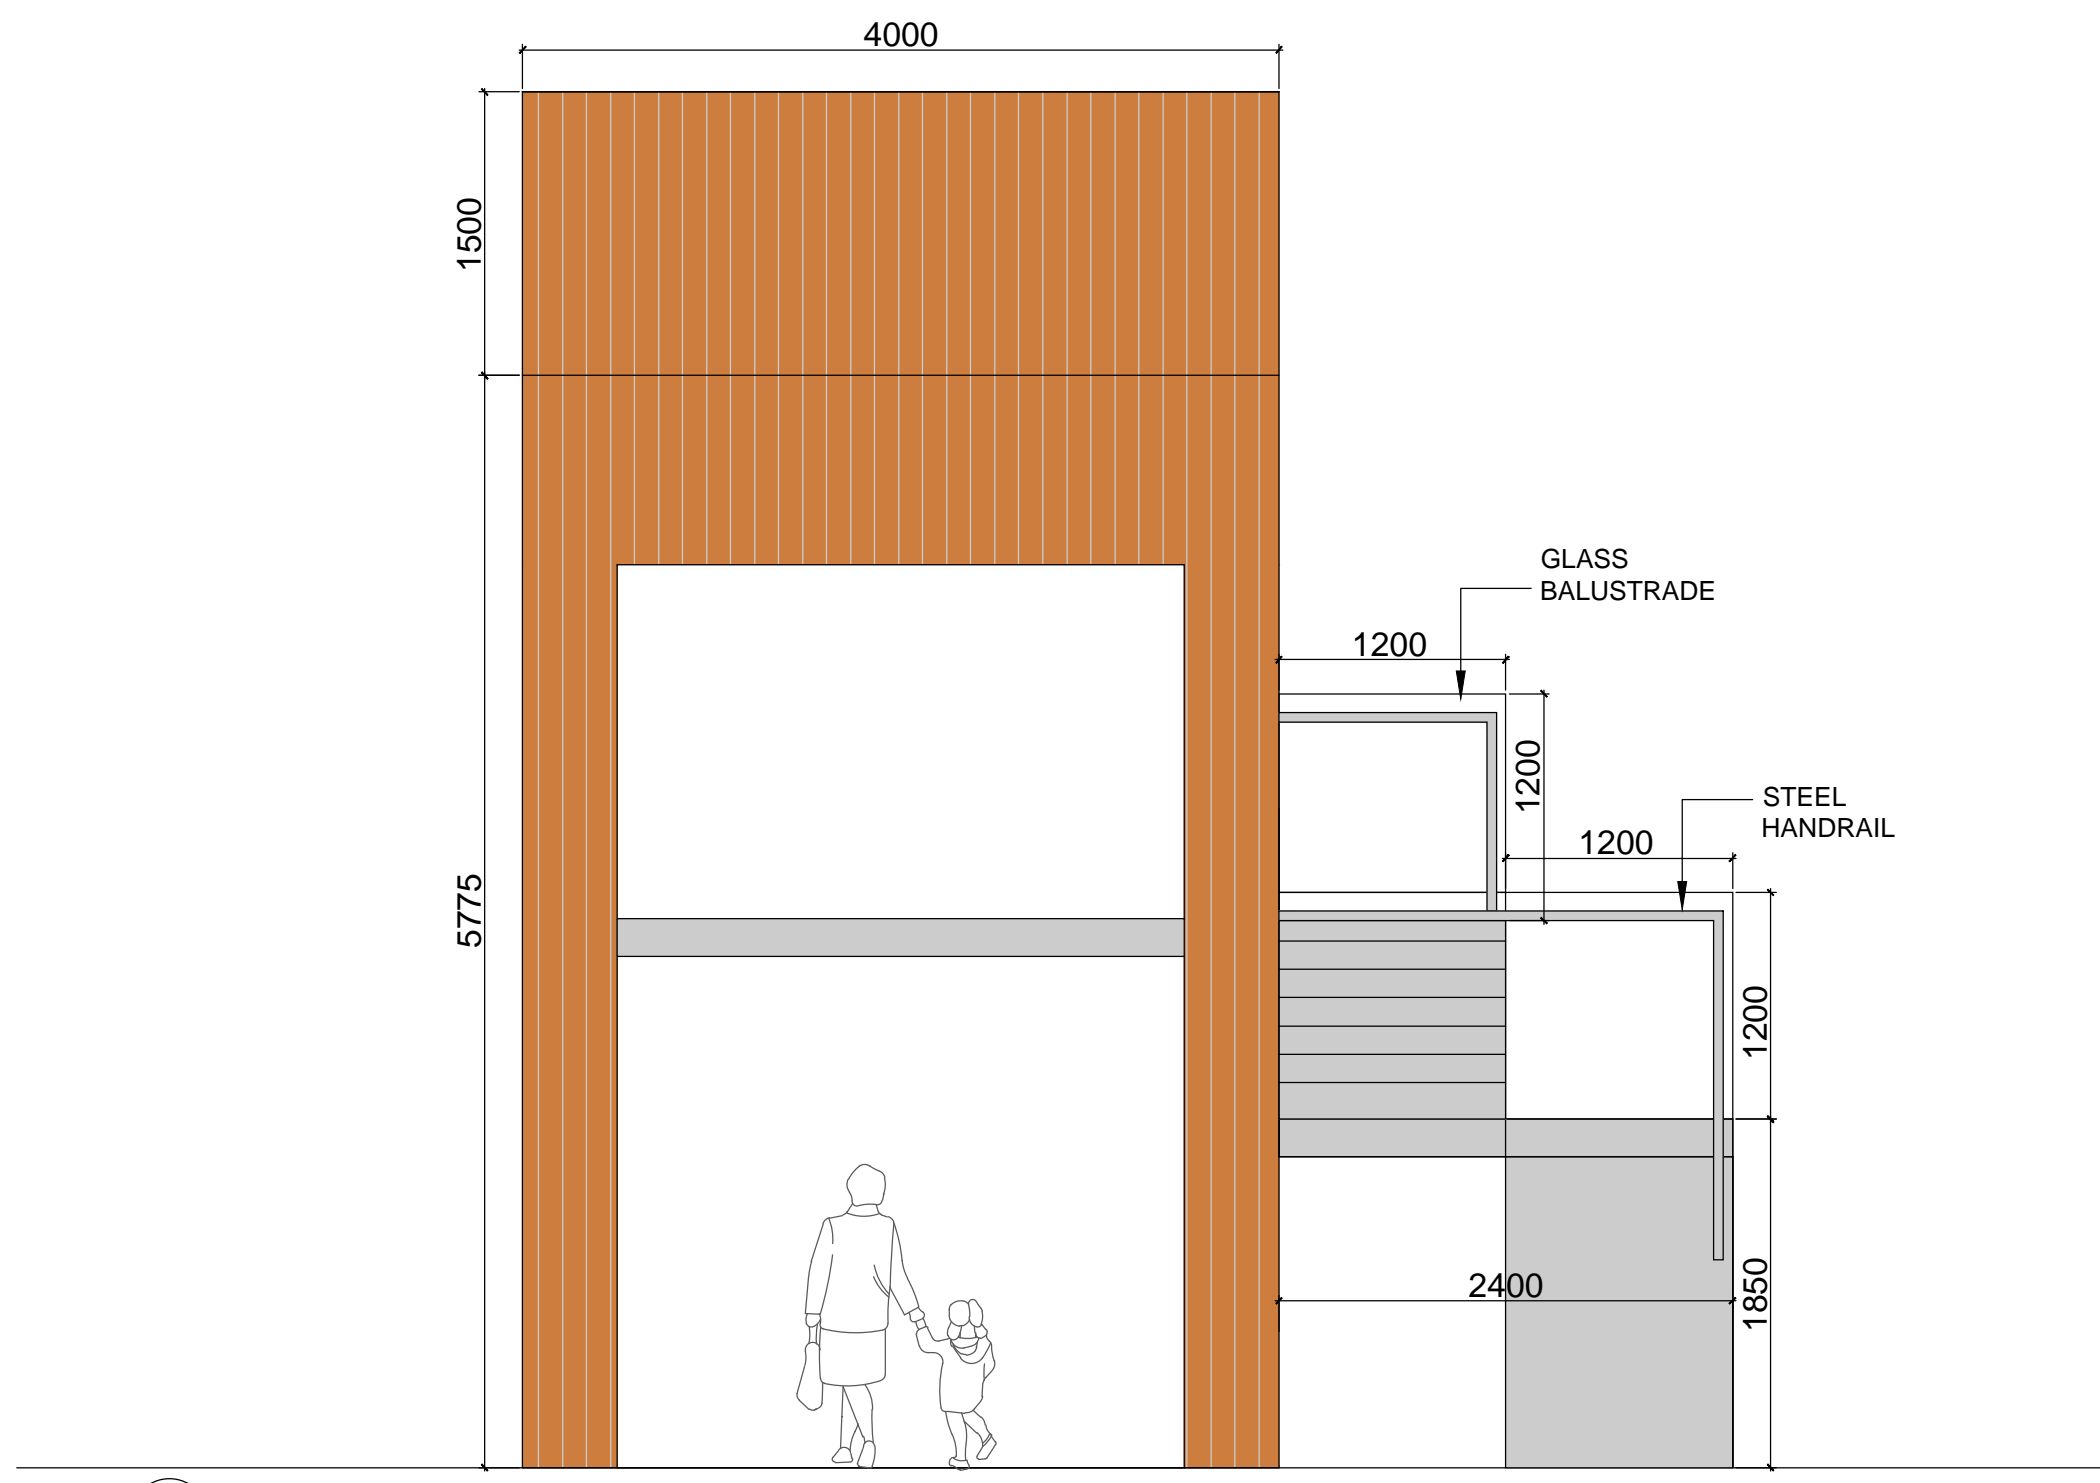


03 TREE HOUSE: SOUTH ELEVATION  
 SCALE: 1:40 @A1

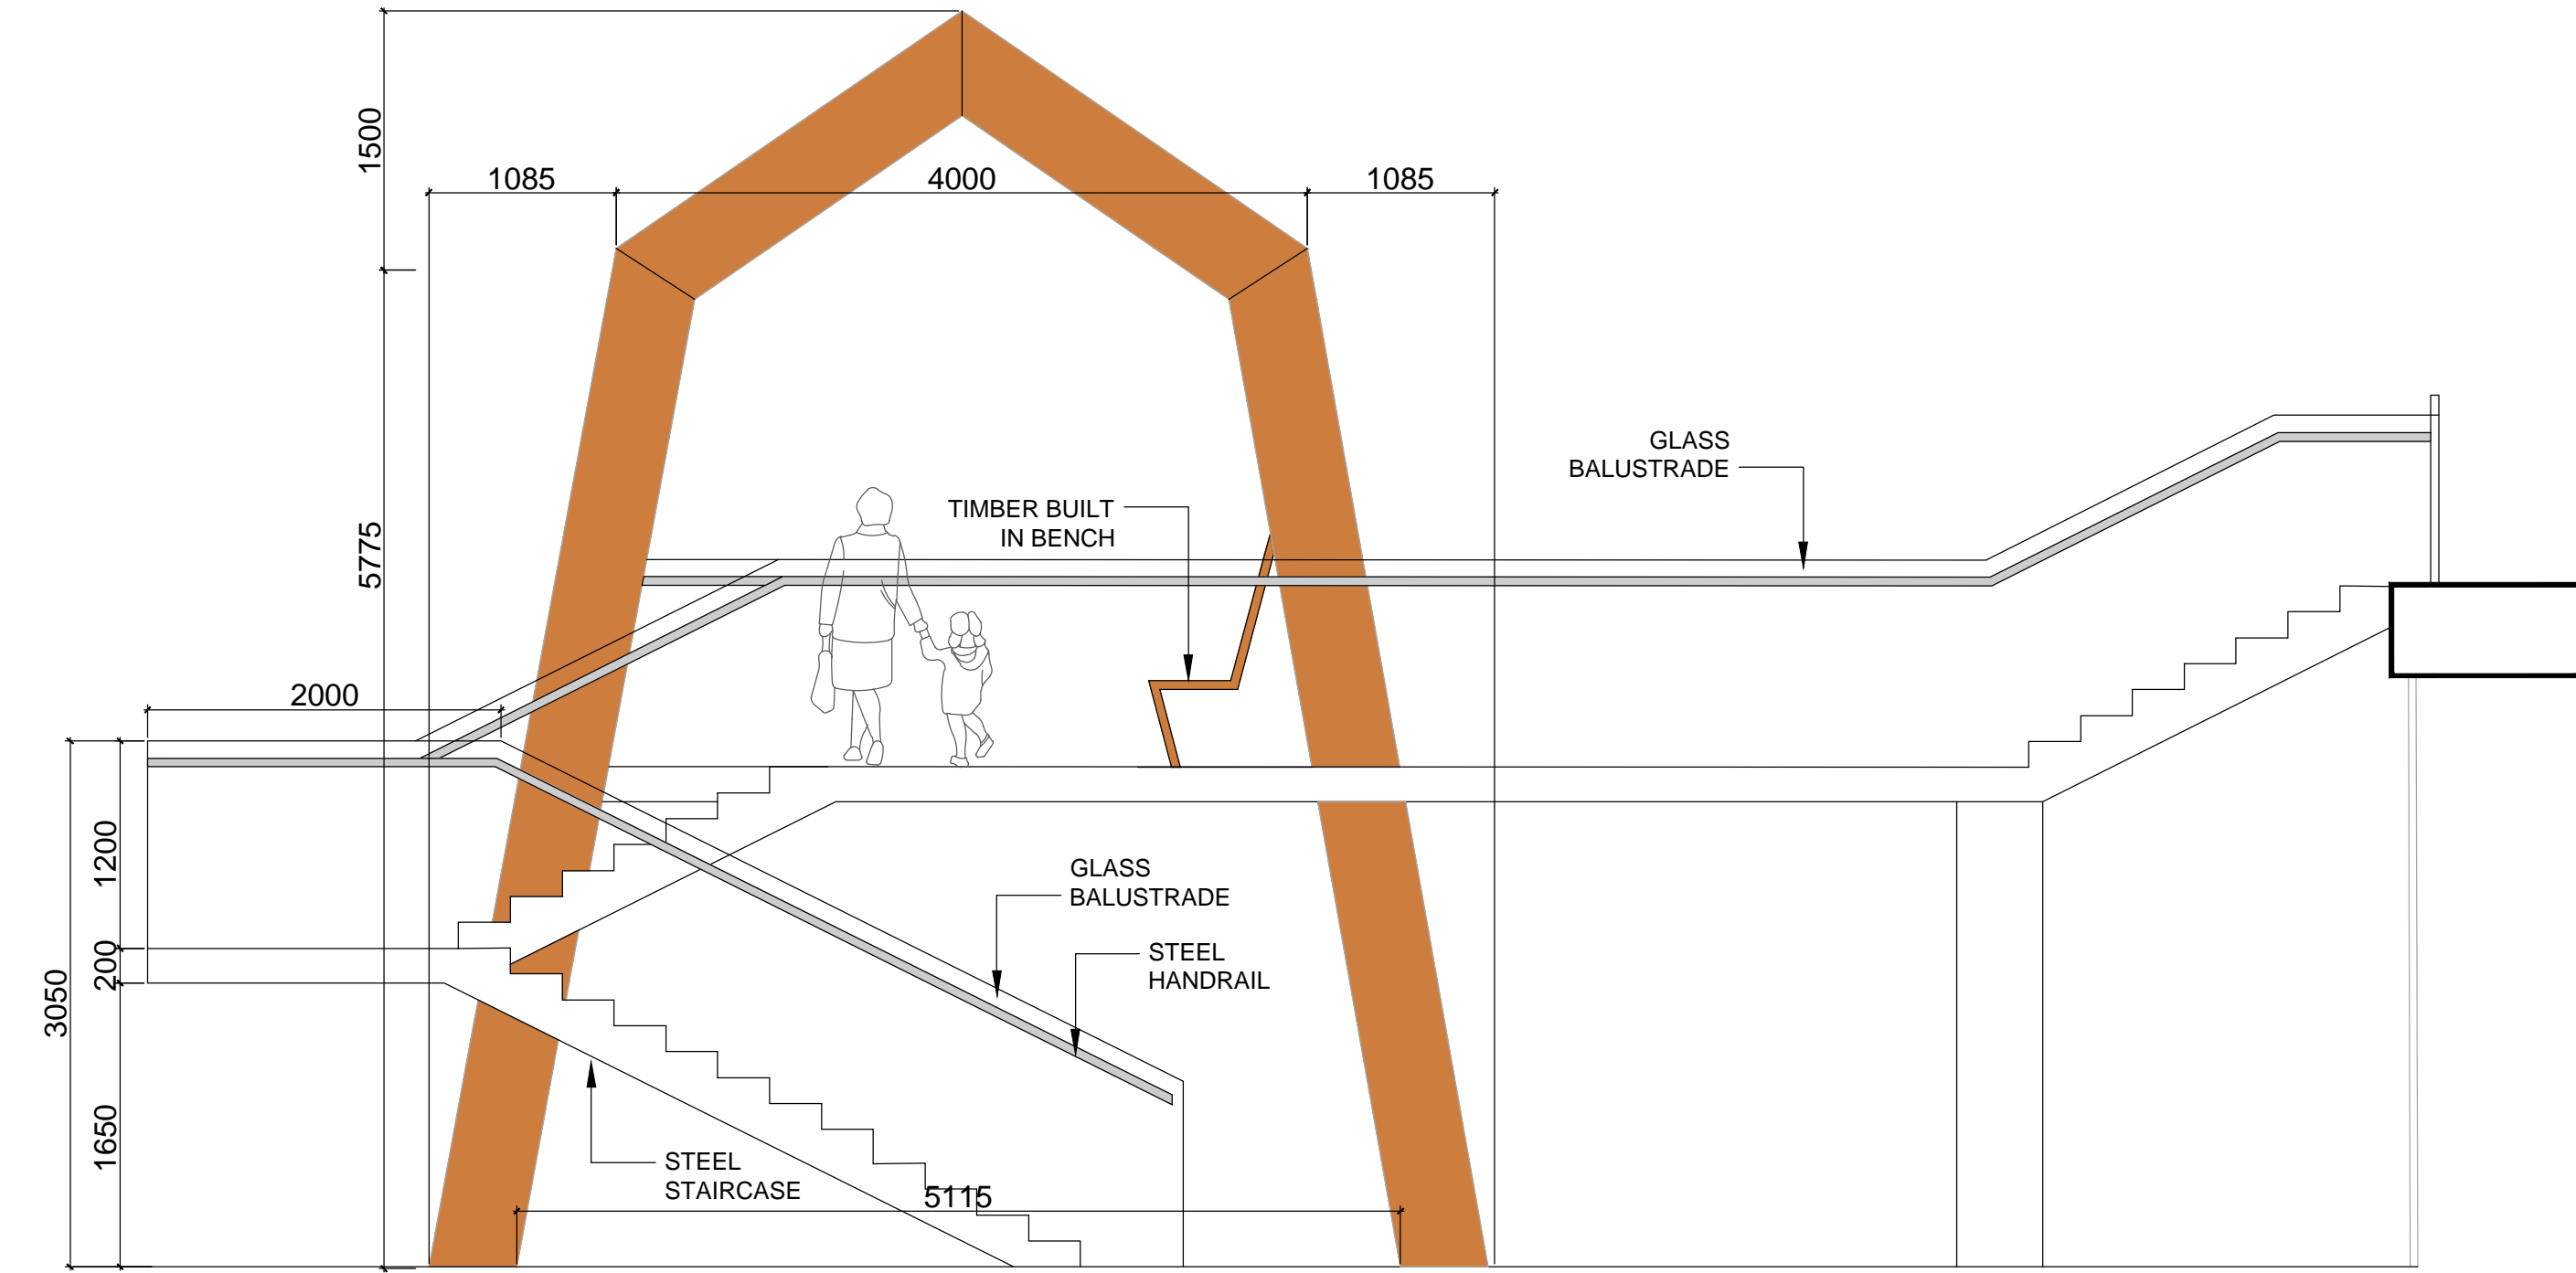

02 TREE HOUSE: EAST ELEVATION  
 SCALE: 1:40 @A1

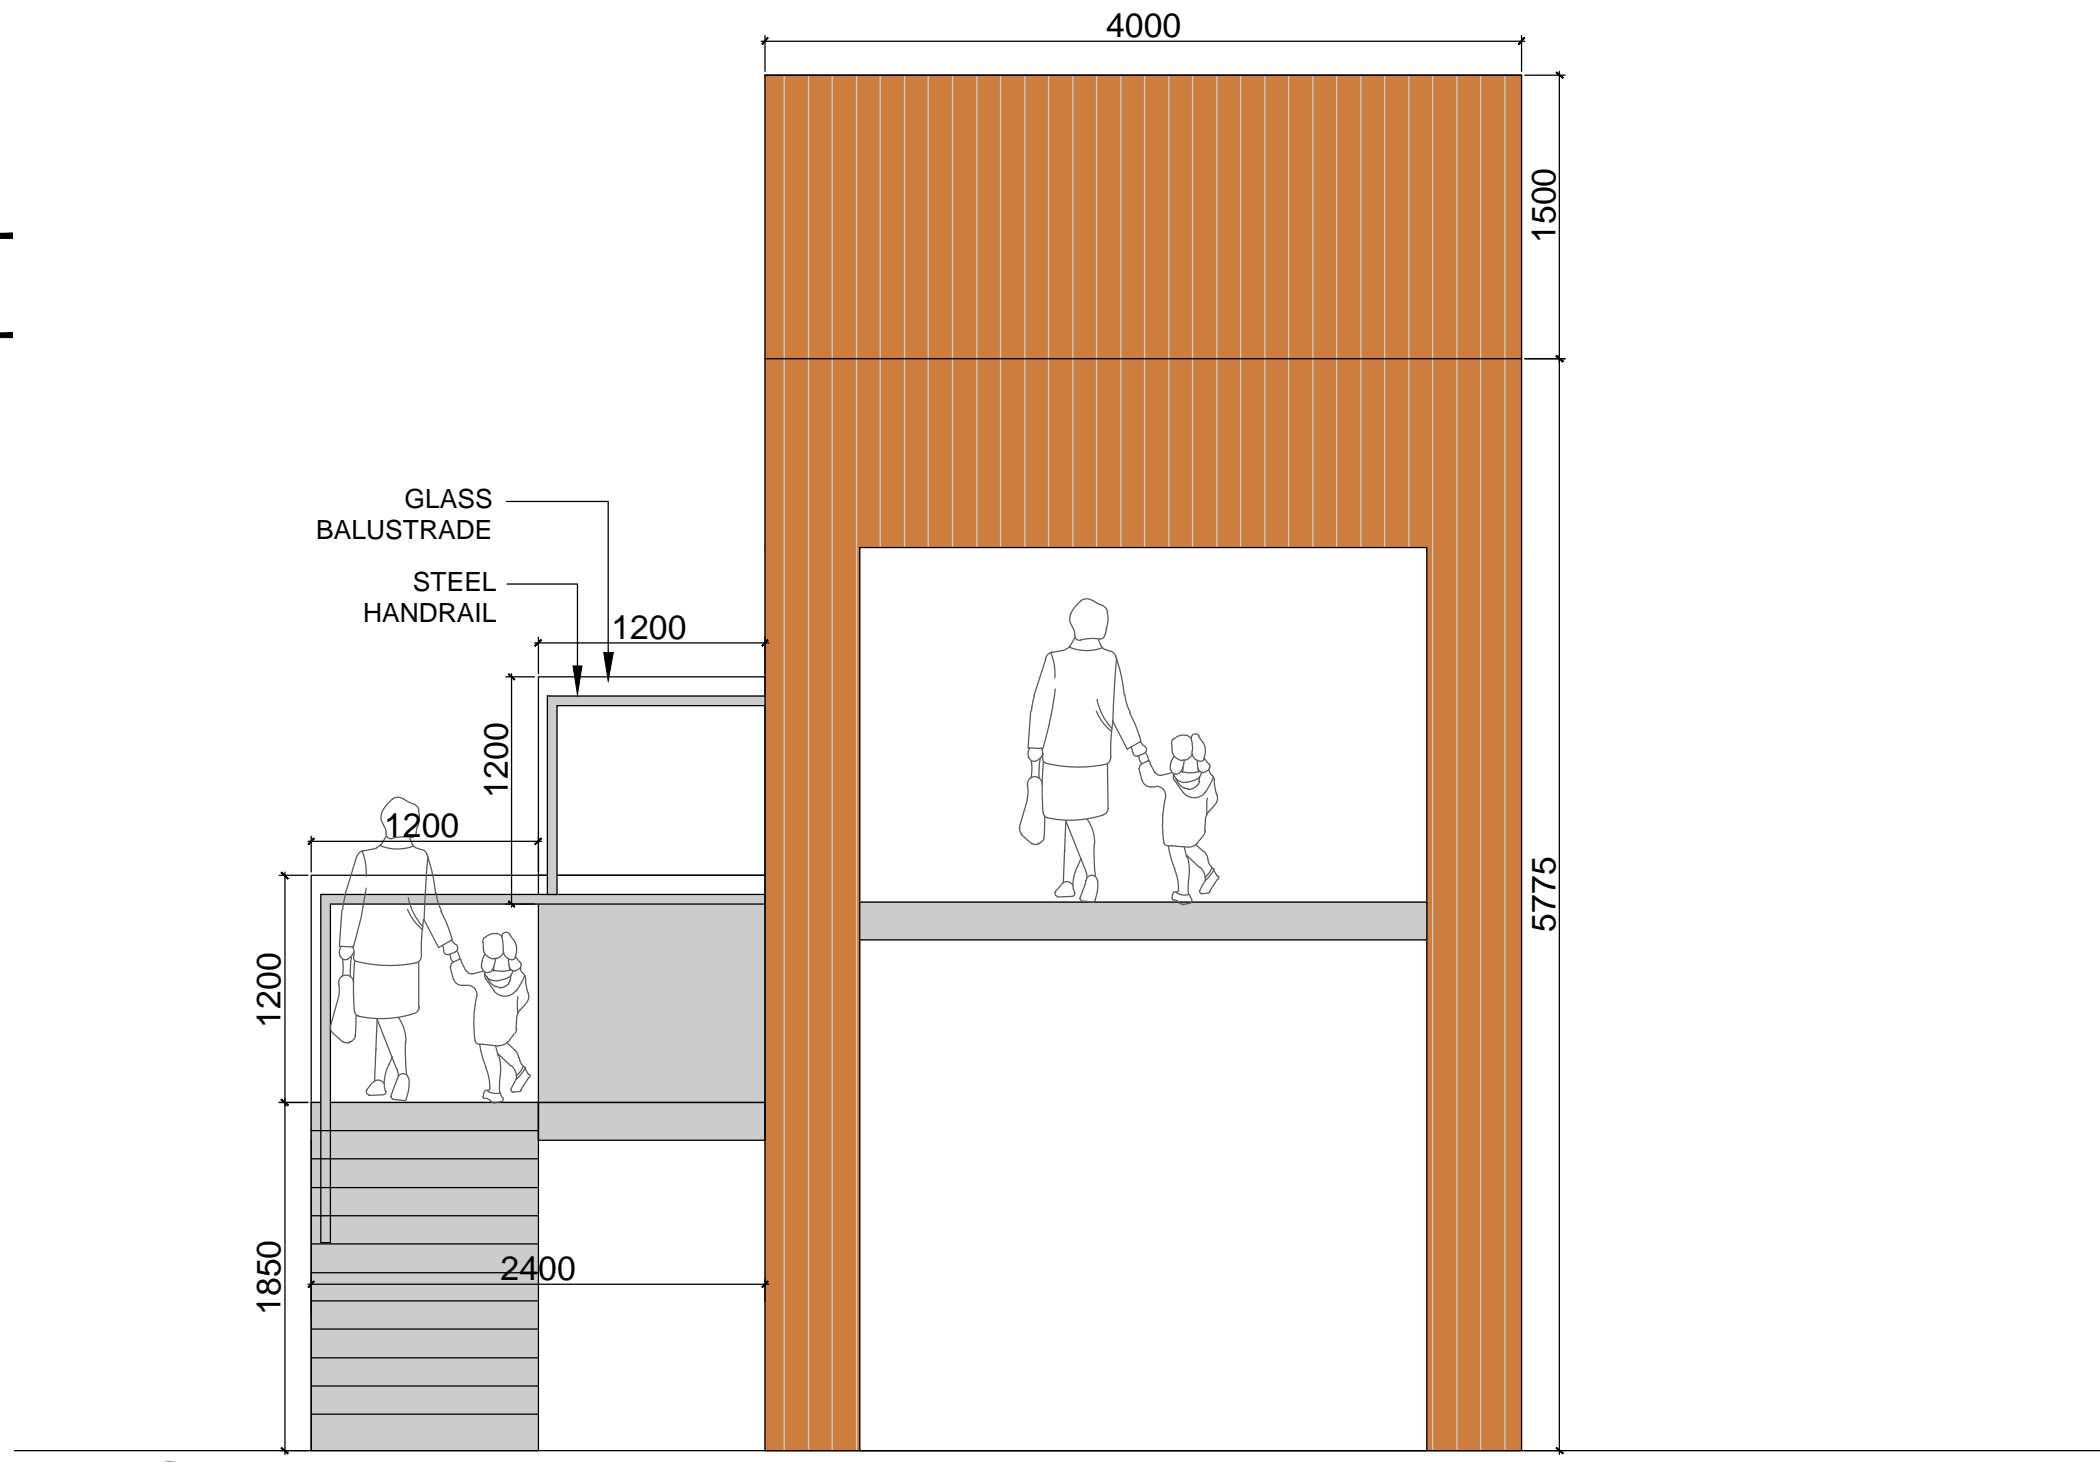

05 TREE HOUSE: NORTH ELEVATION  
 SCALE: 1:40 @A1

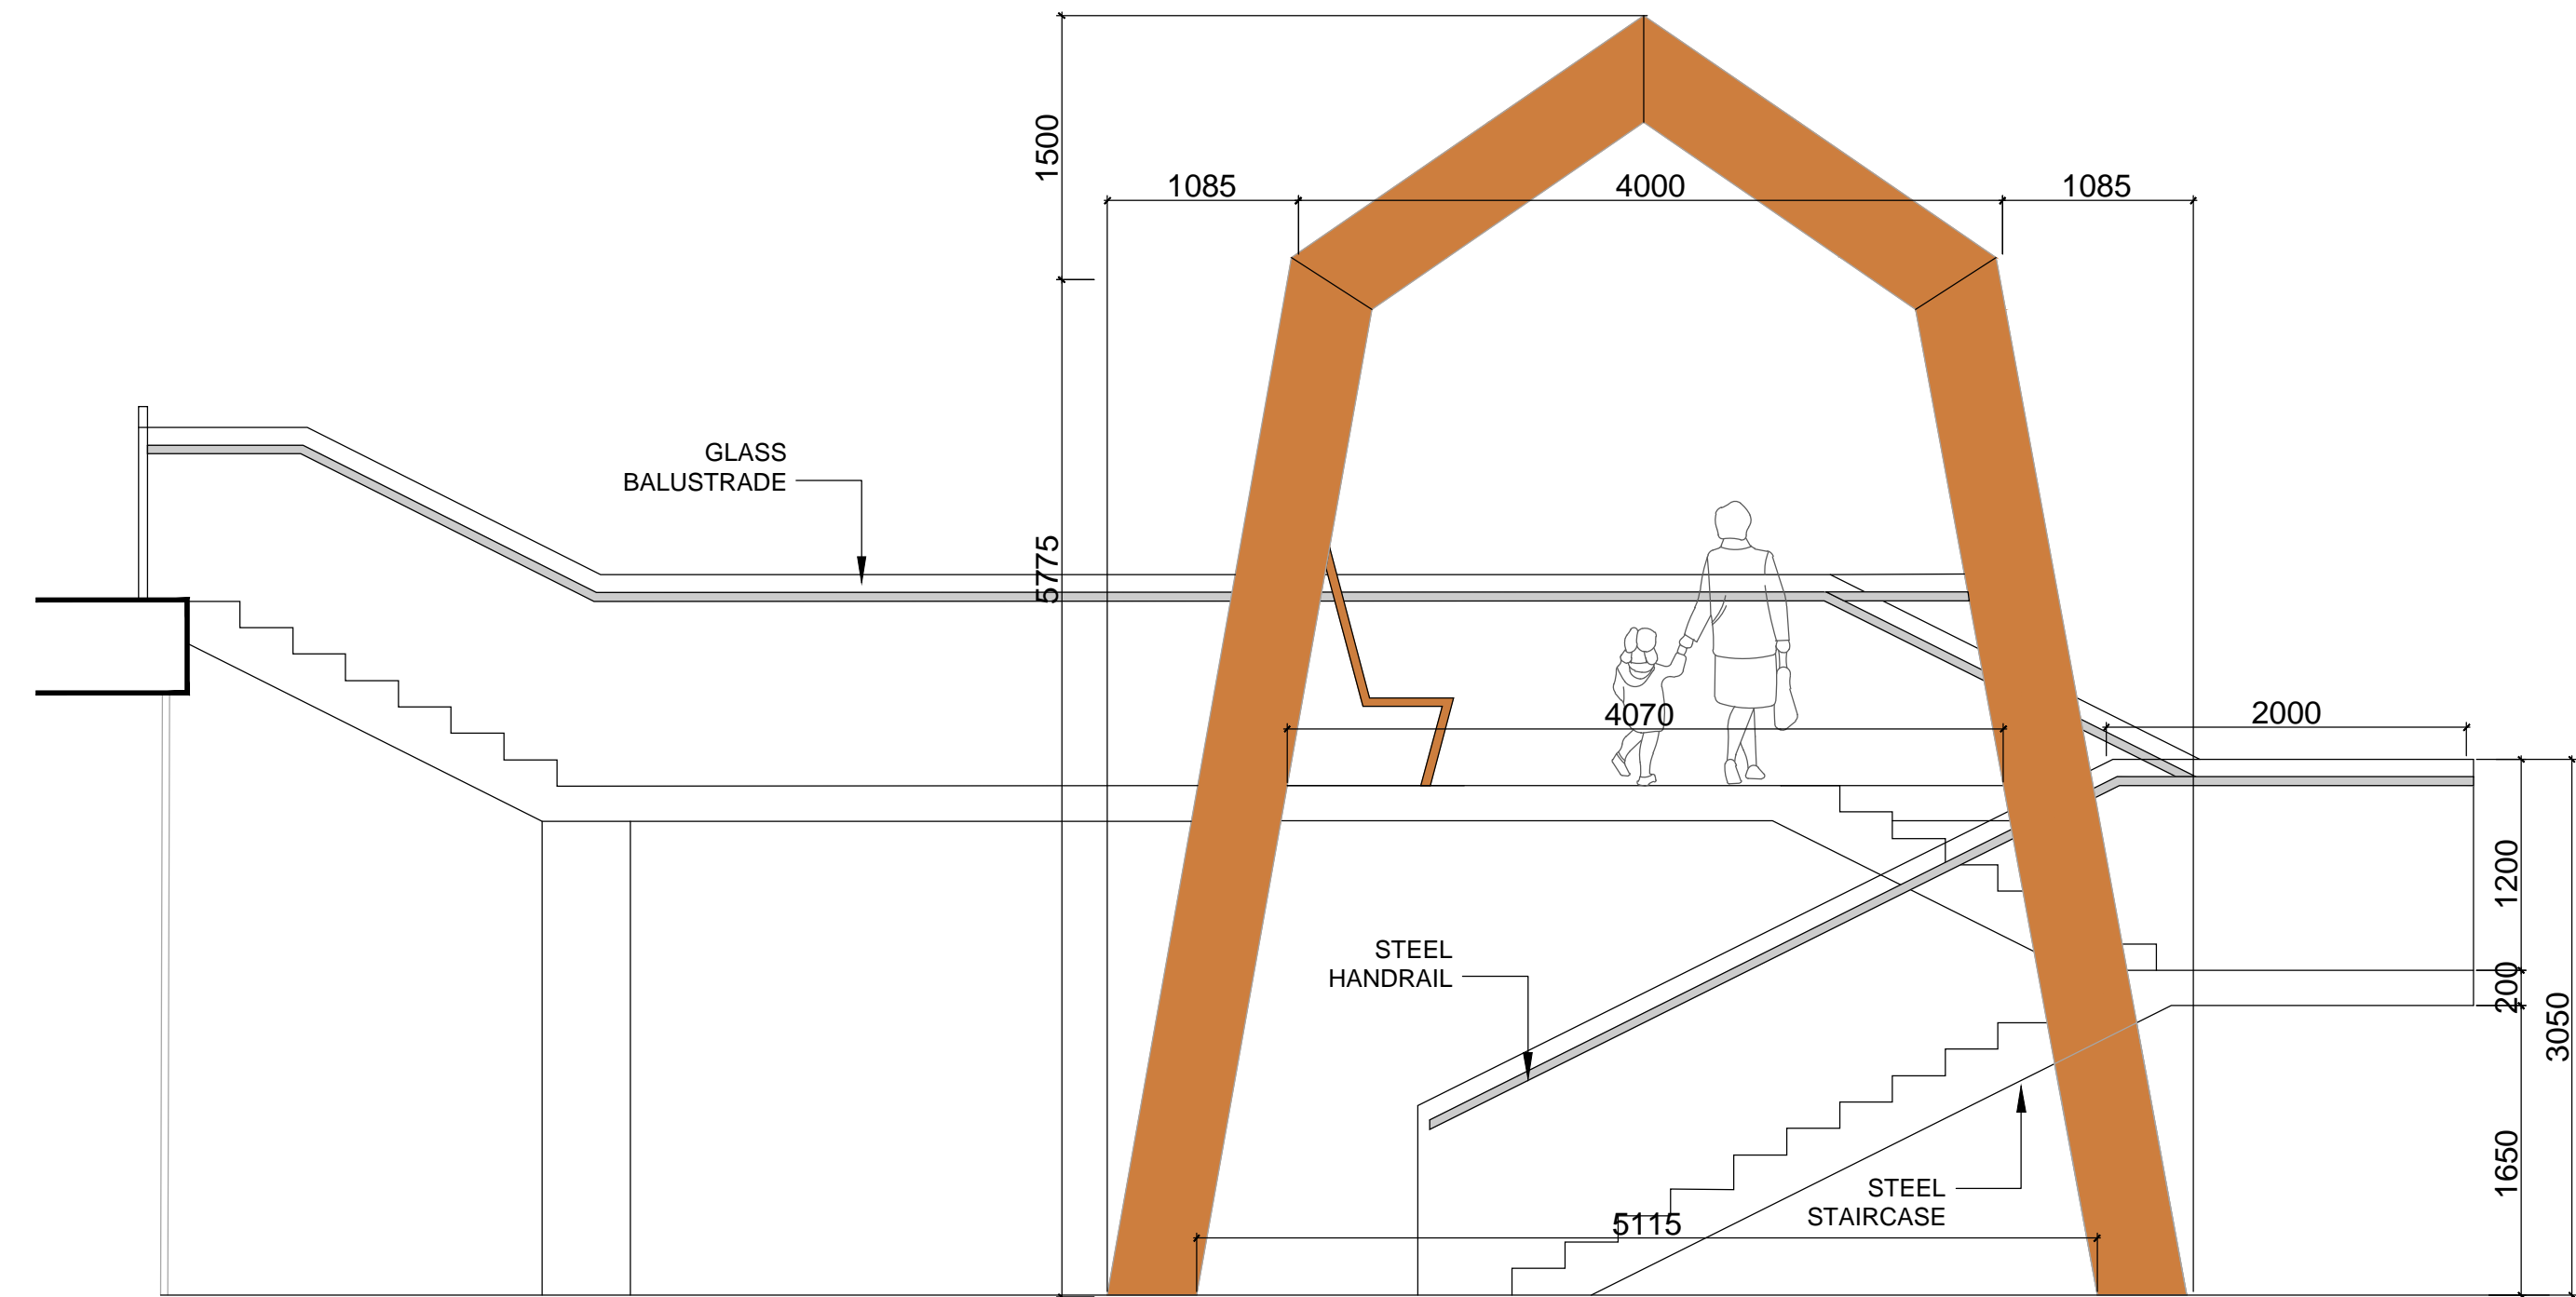

04 TREE HOUSE: WEST ELEVATION  
 SCALE: 1:40 @A1

REFERENCE: THIS DRAWING IS NOT FOR CONSTRUCTION


REVISIONS:

Job No.	17 A 6 A	Drawn By	AC
Dwg No.	L1-908	Checked By	JM
Scale	AS SHOWN @ A1	Date	OCT 2020

JOB DESCRIPTION

Site	ABINGDON
Project	ABINGDON RESIDENTIAL DEVELOPMENT STAGE III LANDSCAPE DESIGN SUBMISSION
Title	DETAILS 9 OF 9 TYPICAL TREE HOUSE PLAN AND ELEVATIONS

