




1 PROPOSED FIFTH FLOOR PLAN
1:200 @A0

NOTES / LEGEND
SITE BOUNDARY

- Drawing to be read in conjunction with all other drawings and reports prepared by MOLA and design team members.
- Refer to Architect's Elevation drawings (A0) for detailed scope of proposed materials.
- Refer to 'Architects Design Report' for further information on proposed materials.
- Landscape shown is indicative. Refer to Landscape Architect's drawings for detailed information.

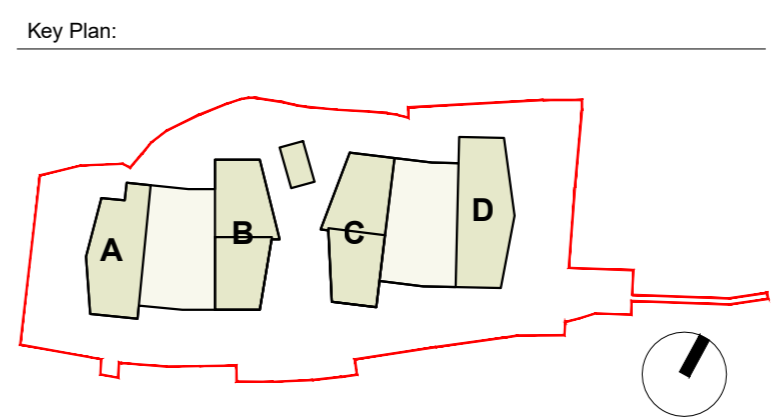

| Rev. | Date | Description | By |
|------|------|-------------|----|
| | | | |
| | | | |
| | | | |
| | | | |

MOLA 2 Derrybrook Road,
Dorchester,
Dublin 4, Ireland
Telephone +353 1 218 3900
www.molarchitecture.com

Stage: **PLANNING**

Client: **ES SHAN LIMITED**

Project: **ABINGDON RESIDENTIAL DEVELOPMENT, SHANKILL**

Drawing: **PROPOSED FIFTH FLOOR PLAN**

Date: 2020 Scale: 1:200 @A0

Drawing No: ABS19 - MOLA - XX - XX - DR - A - XX205 03

OSI LICENCE NUMBER REFERENCE: AR 0120320
ALL LEVELS REFER TO ORDNANCE SURVEY DATUM, MALIN HEAD

© COPYRIGHT This drawing or design may not be reproduced without permission.