




1 PROPOSED SECOND FLOOR PLAN  
1:200 @A0

NOTES / LEGEND  
SITE BOUNDARY

- Drawing to be read in conjunction with all other drawings and reports prepared by MOLA and design team members.
- Refer to Architect's Elevation drawings (A03) for detailed scope of proposed materials.
- Refer to Architects Design Report for further information on proposed materials.
- Landscape shown is indicative. Refer to Landscape Architect's drawings for detailed information.

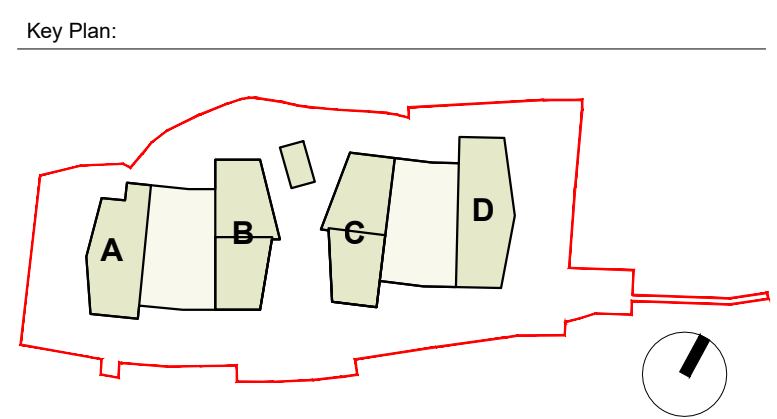

Rev.	Date	Description	By

**MOLA** 2 Derrynook Road, Donnybrook, Dublin 4, Ireland. Telephone: +353 1 218 3900 www.molarchitecture.com

Scale: 1:200 @A0  
Date: 2020  
Drawing No: ABS19 - MOLA - XX - DR - A - XX202

Stage: PLANNING  
Client: ES SHAN LIMITED  
Project: ABINGDON RESIDENTIAL DEVELOPMENT, SHANKILL  
Drawing: PROPOSED SECOND FLOOR PLAN  
Date: 2020 Scale: 1:200 @A0  
Drawing No: ABS19 - MOLA - XX - DR - A - XX202