




1 PROPOSED THIRD FLOOR PLAN
200 1:200 @A0

NOTES / LEGEND
SITE BOUNDARY

- Drawing to be read in conjunction with all other drawings and reports prepared by MOLA and design team members.
- Refer to Architect's Elevation drawings (A05) for detailed scope of proposed materials.
- Refer to Architects Design Report for further information on proposed materials.
- Landscapes shown in indicative. Refer to Landscape Architect's drawings for detailed information.

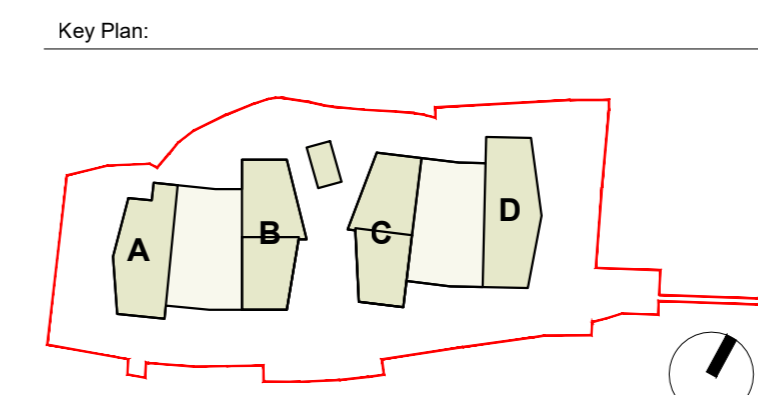

Rev.	Date:	Description:	By:

MOLA 2 Derrybrook Road,
Drogheda,
Dublin 4, Ireland
Telephone: +353 1 218 3900
www.molarchitecture.com

Project: ABINGDON RESIDENTIAL DEVELOPMENT, SHANKILL
Drawing No: PROPOSED THIRD FLOOR PLAN
Date: 2020 Scale: 1:200 @A0
Drawing No: ABS19 - MOLA - XX - DR - A - XX203 03

Stage: PLANNING
Client: ES SHAN LIMITED
Date: 2020 Scale: 1:200 @A0
Drawing No: ABS19 - MOLA - XX - DR - A - XX203 03