



ROAD 1 LONG SECTION
SCALE 1:250 (H) & 1:50 (V)

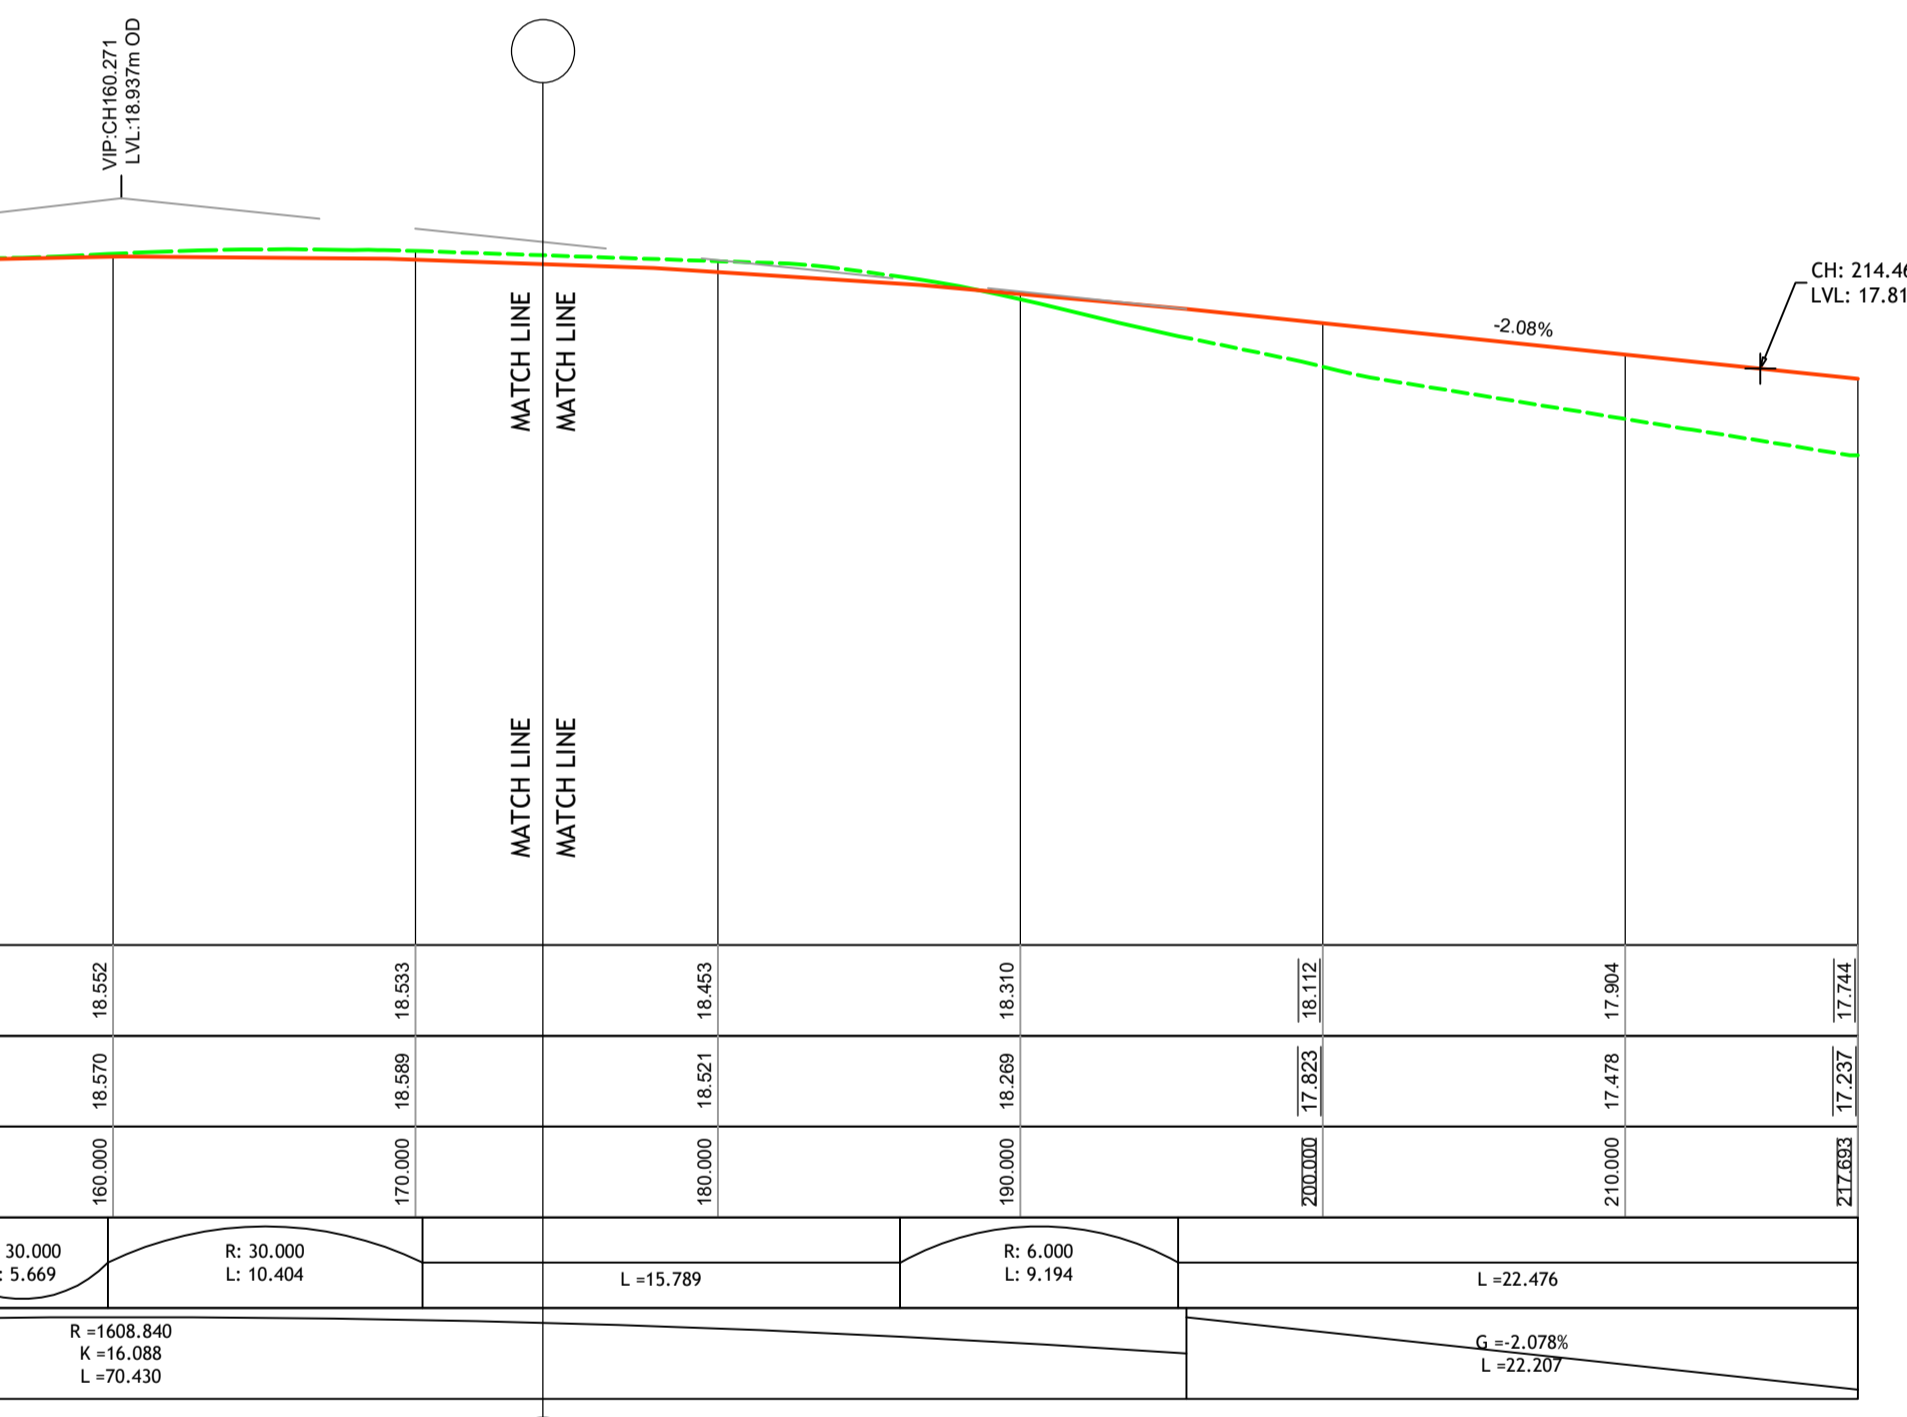

ROAD 1 LONG SECTION (CONT.)
SCALE 1:250 (H) & 1:50 (V)

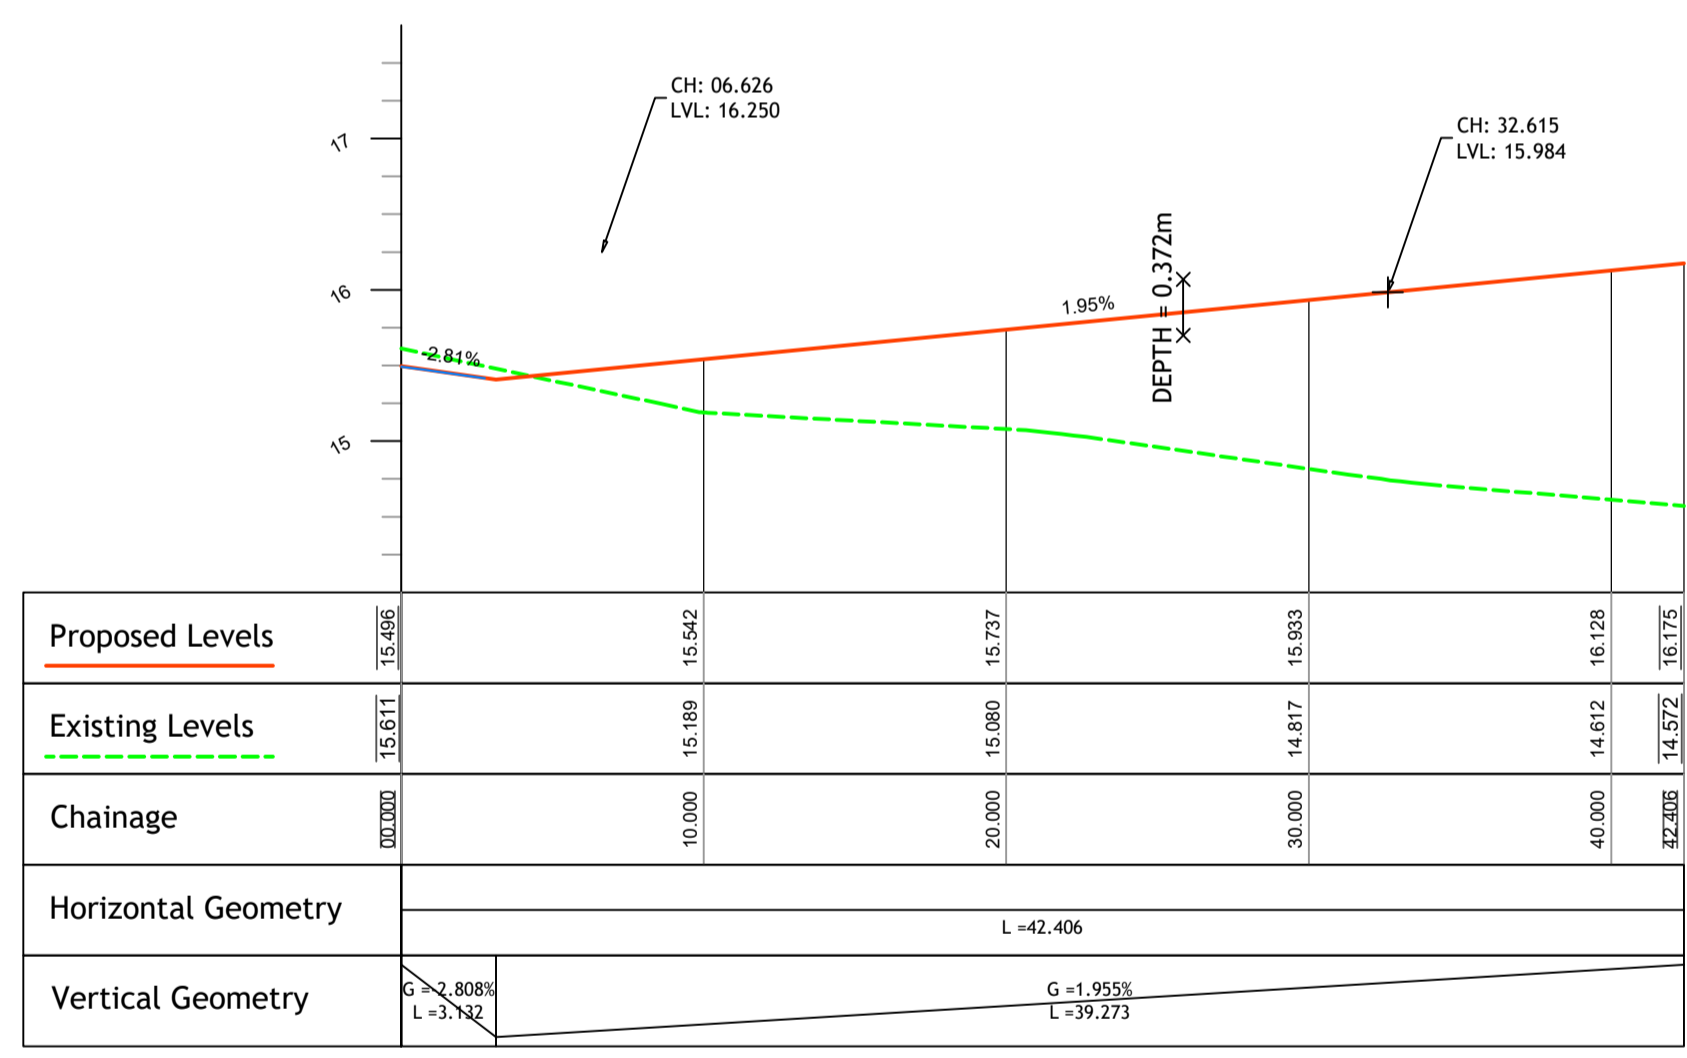

ROAD 2 LONG SECTION
SCALE 1:250 (H) & 1:50 (V)

© PUNCH Consulting Engineers
This drawing and any design hereon is the copyright of the Consultants and must not be reproduced without their written consent. All drawings remain the property of the Consultants. Figured dimension only to be taken from this drawing. Consultants to be informed immediately of any discrepancies before work proceeds.

COLOUR DRAWING

Date Drawn:	JAN 2020
Drawn By:	JB
Date Issued:	2020-10-06
Issued By:	IBS

Rev	Amendment	By	Date
PL0	ISSUED FOR PLANNING	DP	2020-04-15
PL1	ISSUED FOR PLANNING	IBS	2020-10-06

Client:
ES Shan Ltd

Job: ABINGDON RESIDENTIAL DEVELOPMENT, SHANKILL
Title: PROPOSED ROAD PROFILES

Dublin | Limerick | Cork | Galway | Glasgow
Carnegie House, Library Road, Dun Laoghaire, Co. Dublin, A96 C7W7
IRL: +353 1 271 2200 www.punchconsulting.com

Stage:	PLANNING
Scale @ A1:	AS SHOWN
Technician Check:	JB
Engineer Check:	MR
Approved:	PC
Drawing No:	192115-031
Rev:	PL1