F5-0 TO F4-2 LONG SECTION SCALE 1:500 (H) 1:100 (V) © PUNCH Consulting Engineers This drawing and any design hereon is the copyright of the Consultants and must not be reproduced without their written consent. All drawings remain the property of the Consultants. Figured dimension only to be taken from this drawing. Consultants to be informed immediately of any discrepancies before work proceeds.

Vert exaggeration = 5.0

Link Name

Section Type

Slope

Cover Level

Invert Level

Length

F5-0

Datum = 13.0

F4-2

Vert exaggeration = 5.0

Link Name

Section Type

Slope

Cover Level

Invert Level

Length

F6-0 TO F1-7 LONG SECTION
SCALE 1:500 (H) 1:100 (V)

PROPOSED STORM 5.001

5.000

225mm

1:60.0


27.678

Drawn By: JB COLOUR DRAWING Issued By: IBS





ı	PL0	ISSUED FOR PLANNING	IBS	2020-10-06
ı				
ı				
ı				
ı				
ı				

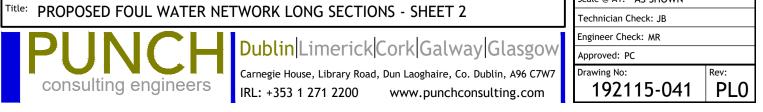

Job: ABINGDON RESIDENTIAL DEVELOPMENT, SHANKILL

Stage: PLANNING Scale @ A1: AS SHOWN

Date Drawn: FEB 2020 Date Issued: 2020-10-06



ERTIFICATION	bsi.
MTRADA	BIM Verified Design & Construction Capital/Delivery
45A5 18001	PAS 1192-2

F6-2

Datum = 12.0

6.000

1:60.0

14.686 14.686

5.463

6.001

225mm

1:60.0

11.297

14.498

6.002

225mm

1:60.0

28.242

Re	Amendment	Ву	Date
PLC	ISSUED FOR PLANNING	IBS	2020-10-06

ES Shan Ltd