

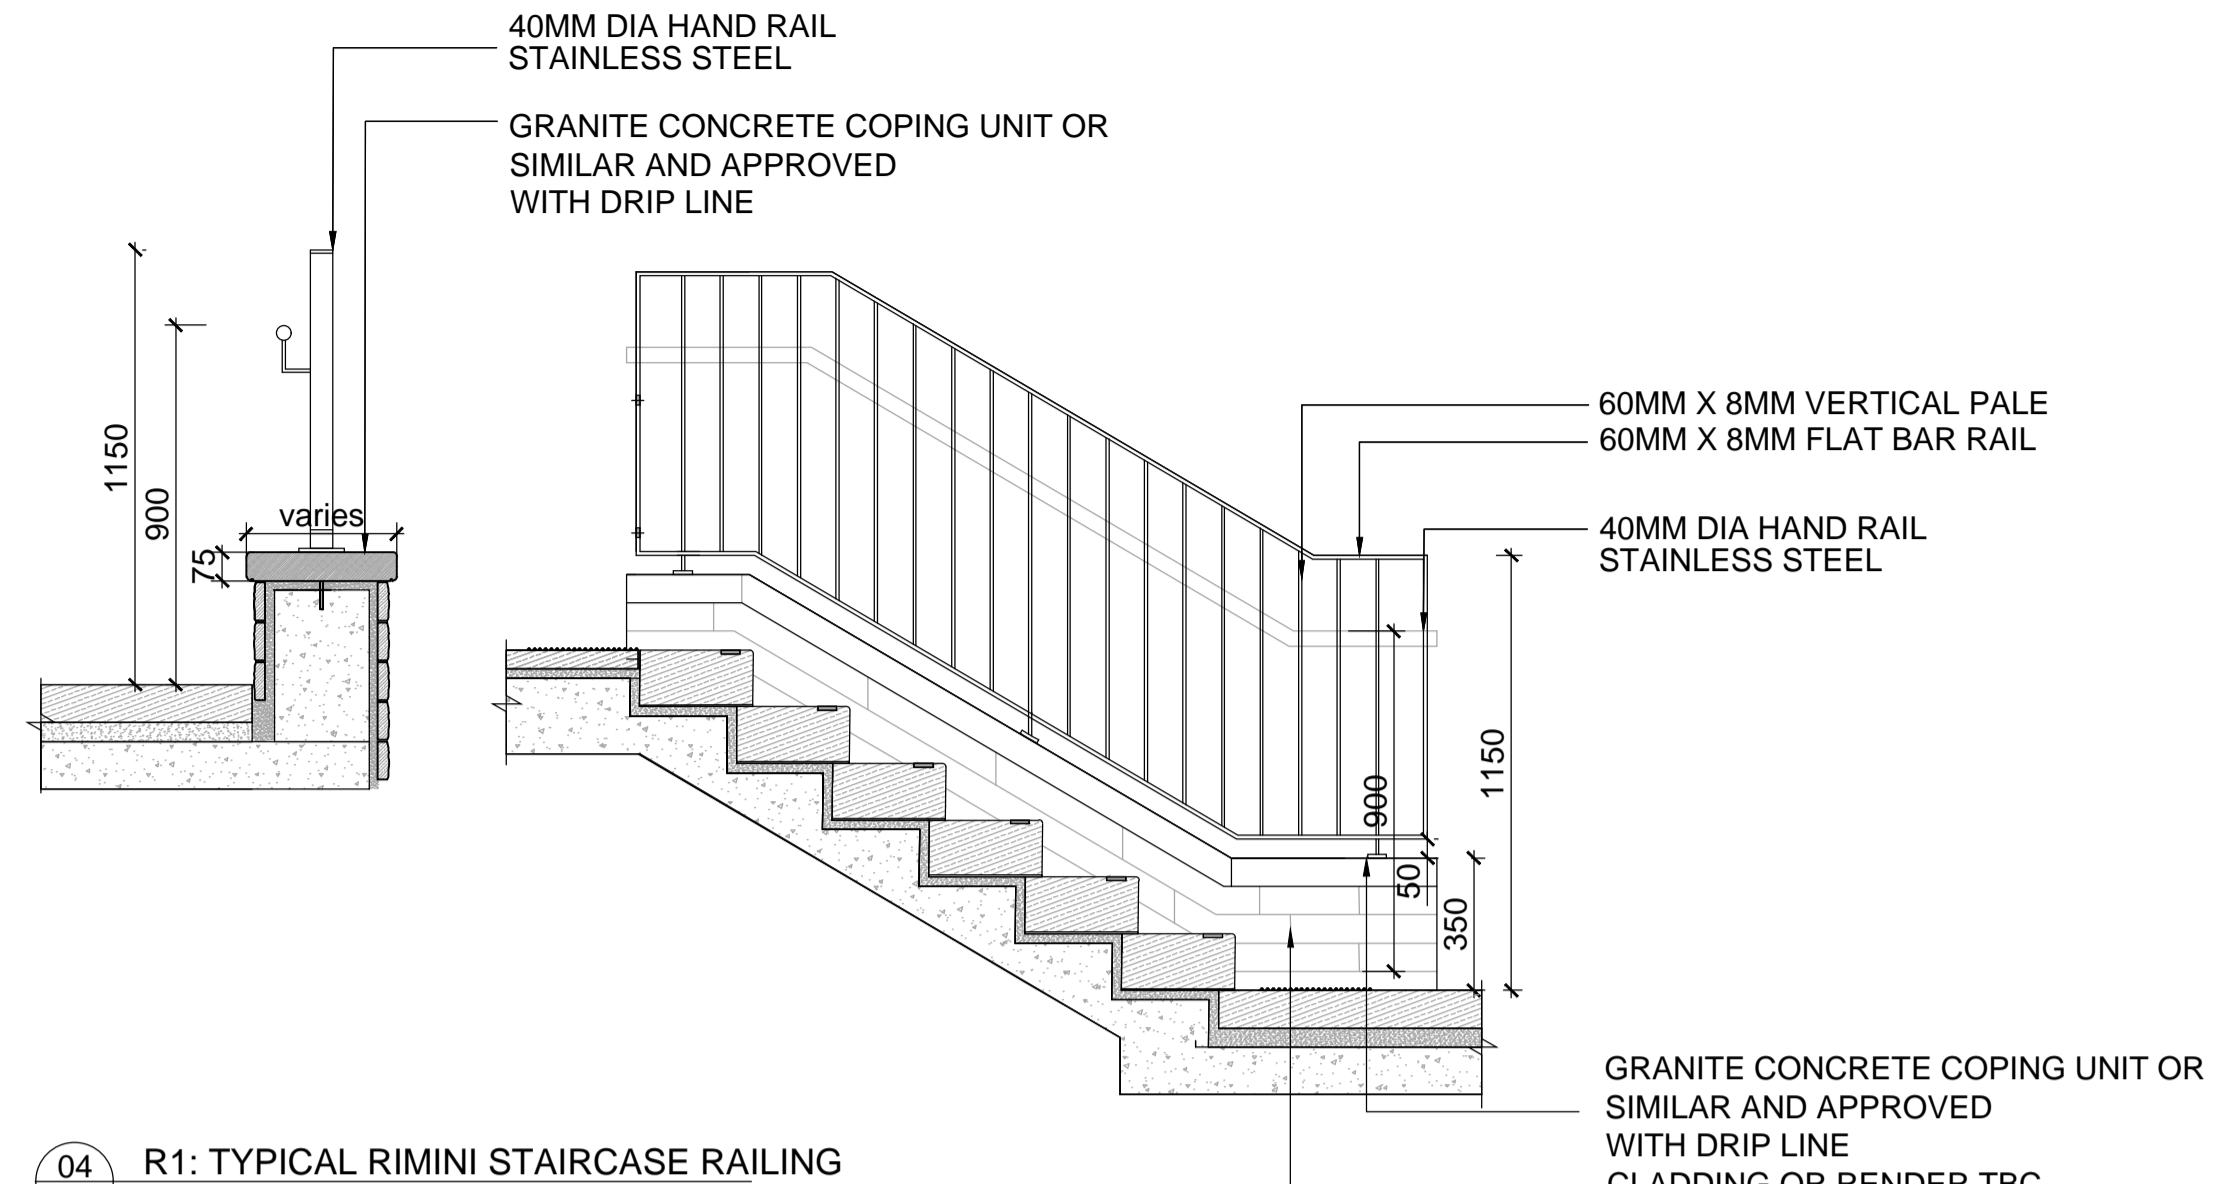



01 TYPICAL BIKE STAND  
SCALE: 1:10 @A1

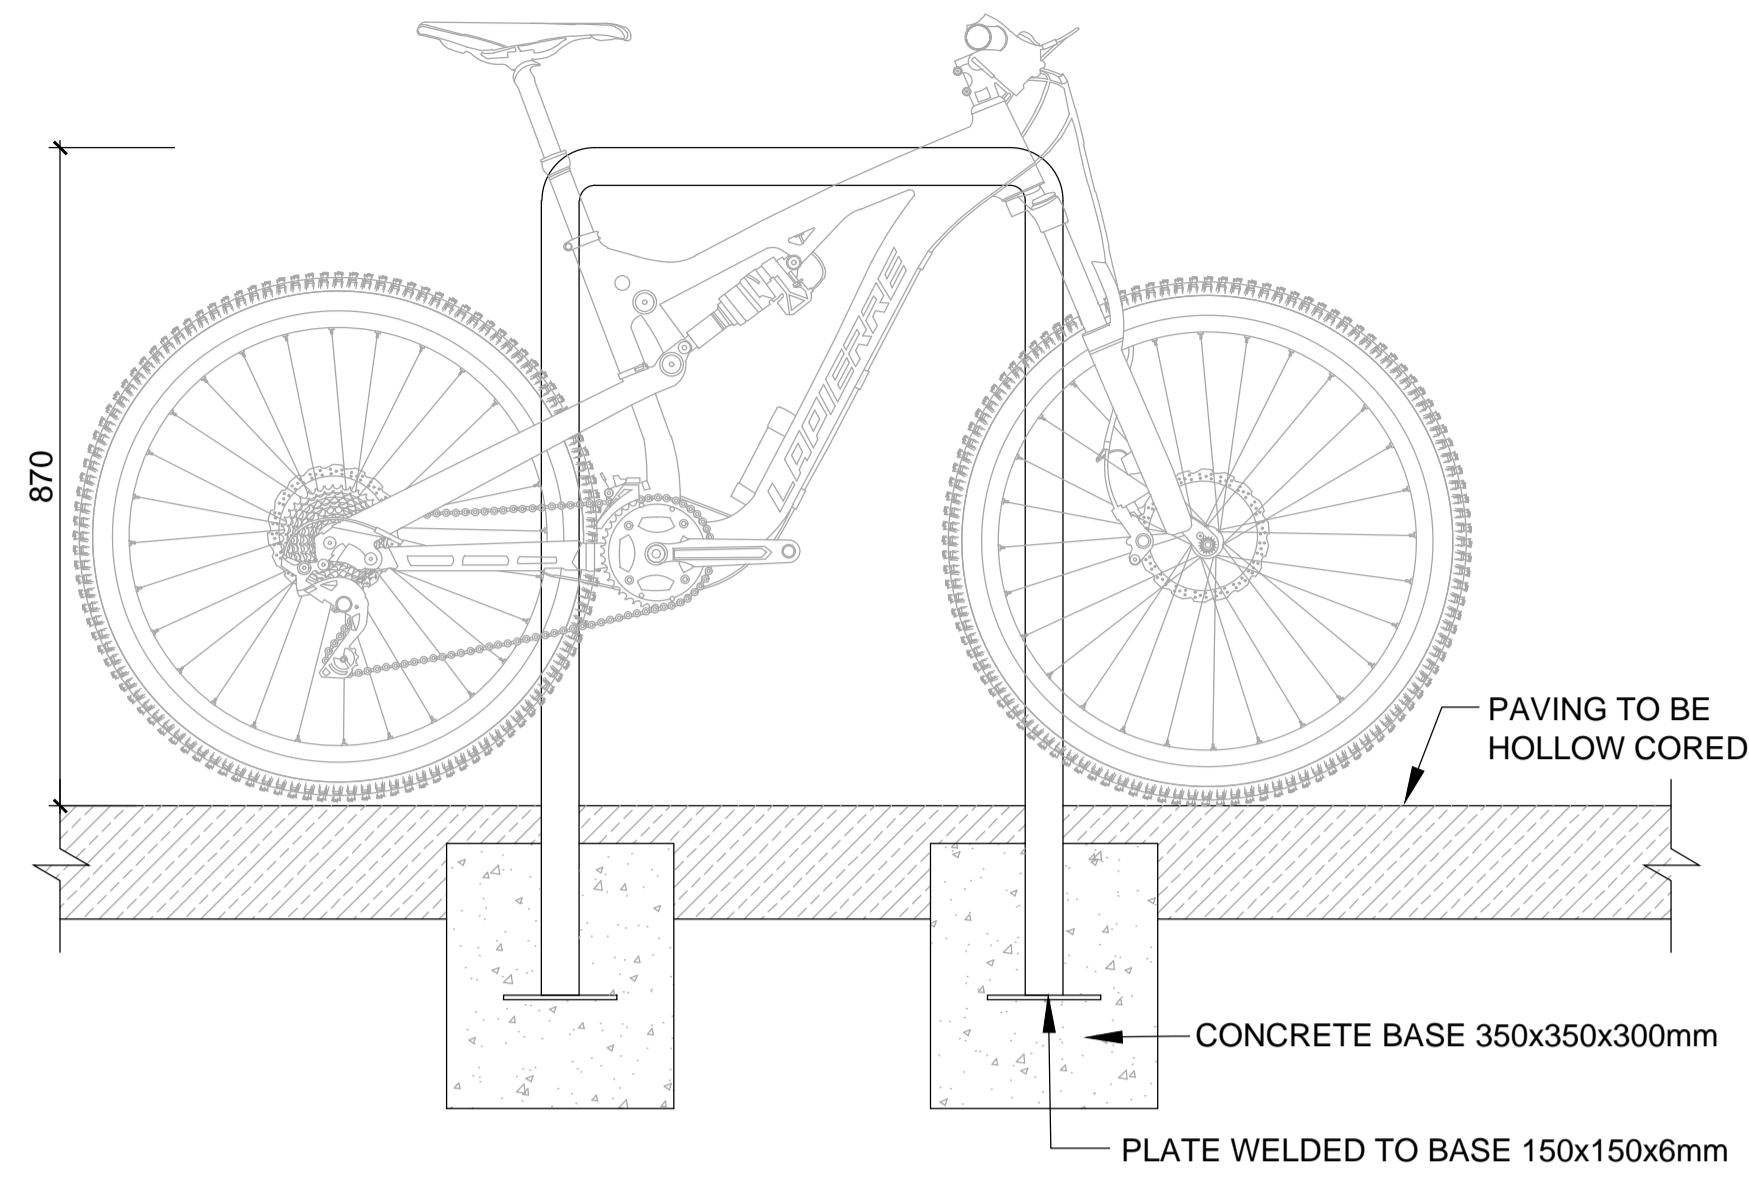


04 R1: TYPICAL RIMINI STAIRCASE RAILING  
SCALE: 1:20 @A1

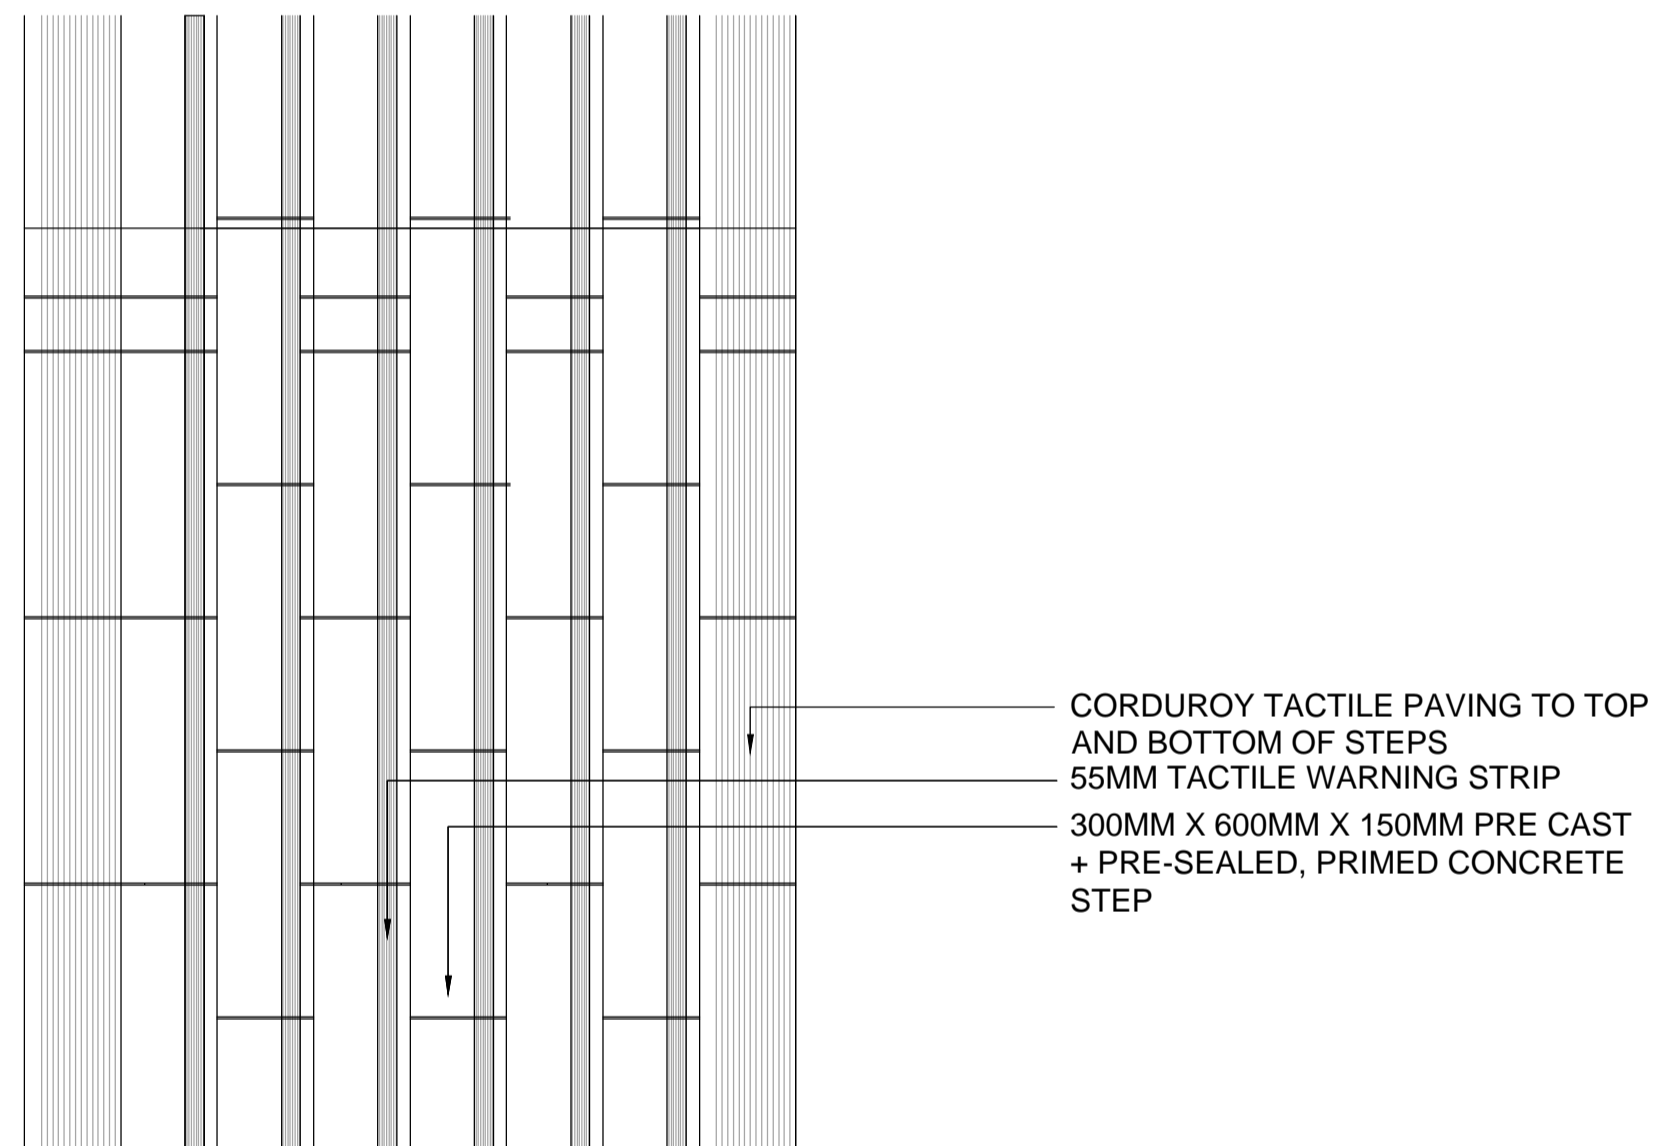

01 S1: TYPICAL STAIRCASE PLAN  
SCALE: 1:20 @A1

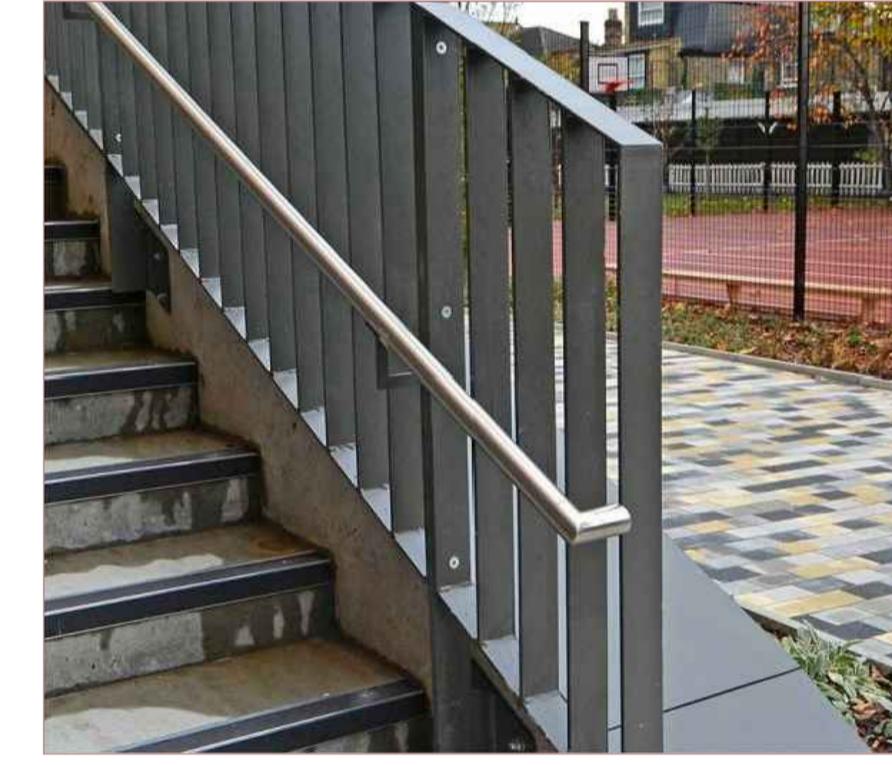


05 TYPICAL HAND RAIL

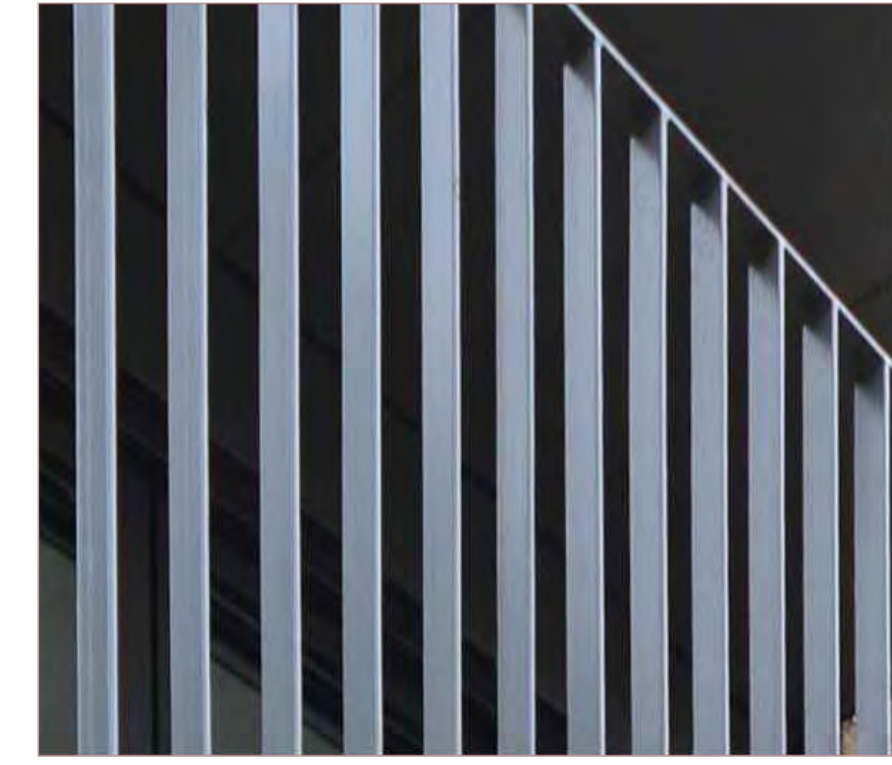


06 TYPICAL RAILING




07 TYPICAL RAILING AT STAIR

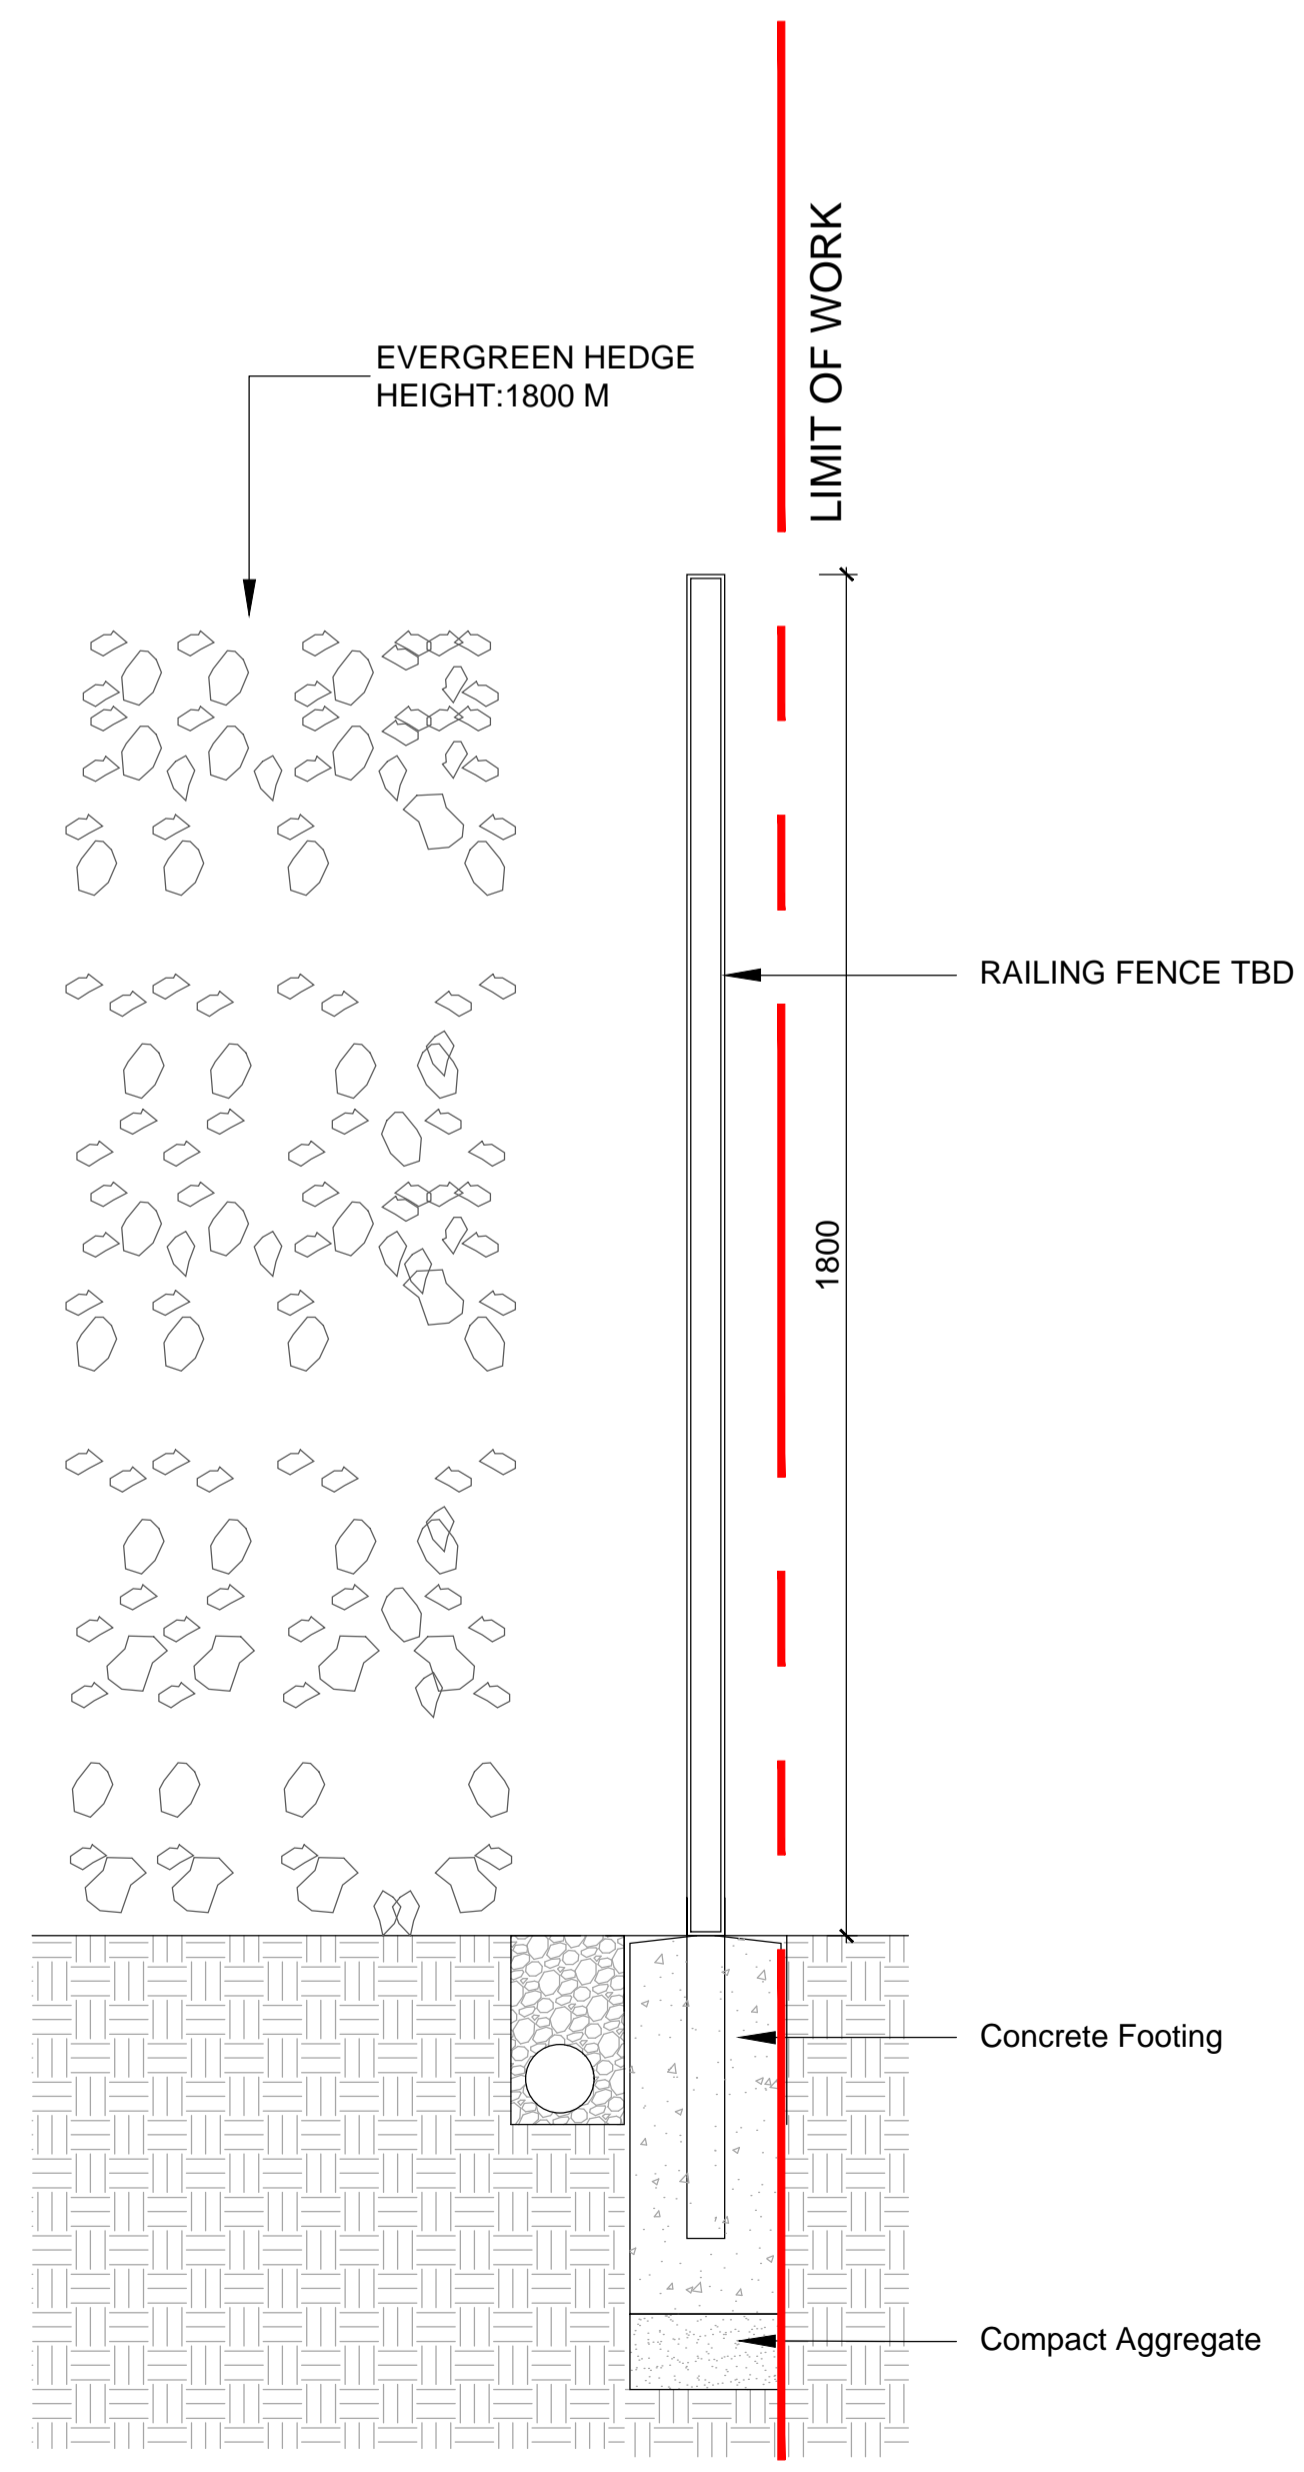

08 RAILING FENCE DETAIL TO BOUNDARY  
SCALE: 1:10 @A1

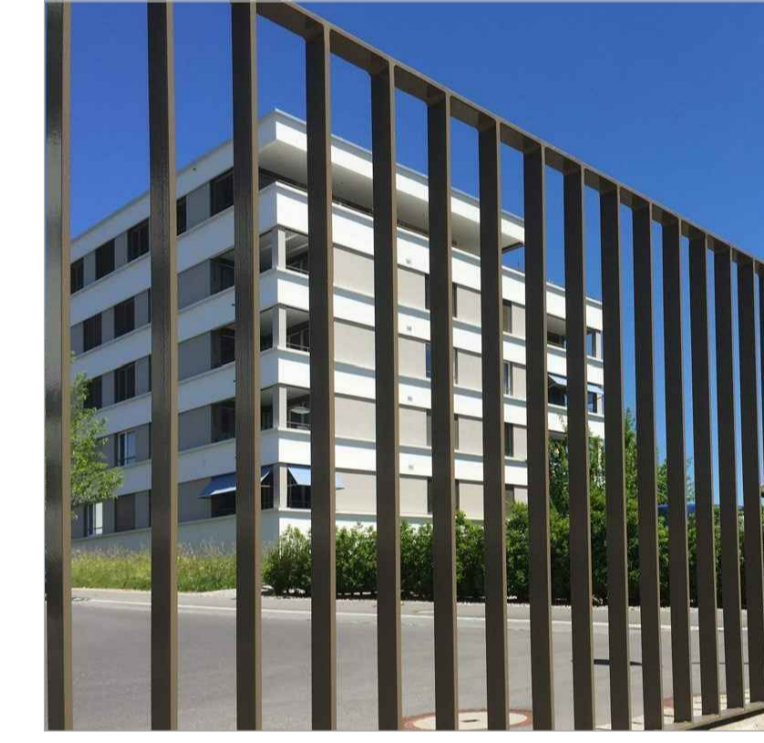

09 TYPICAL RAILING FENCE

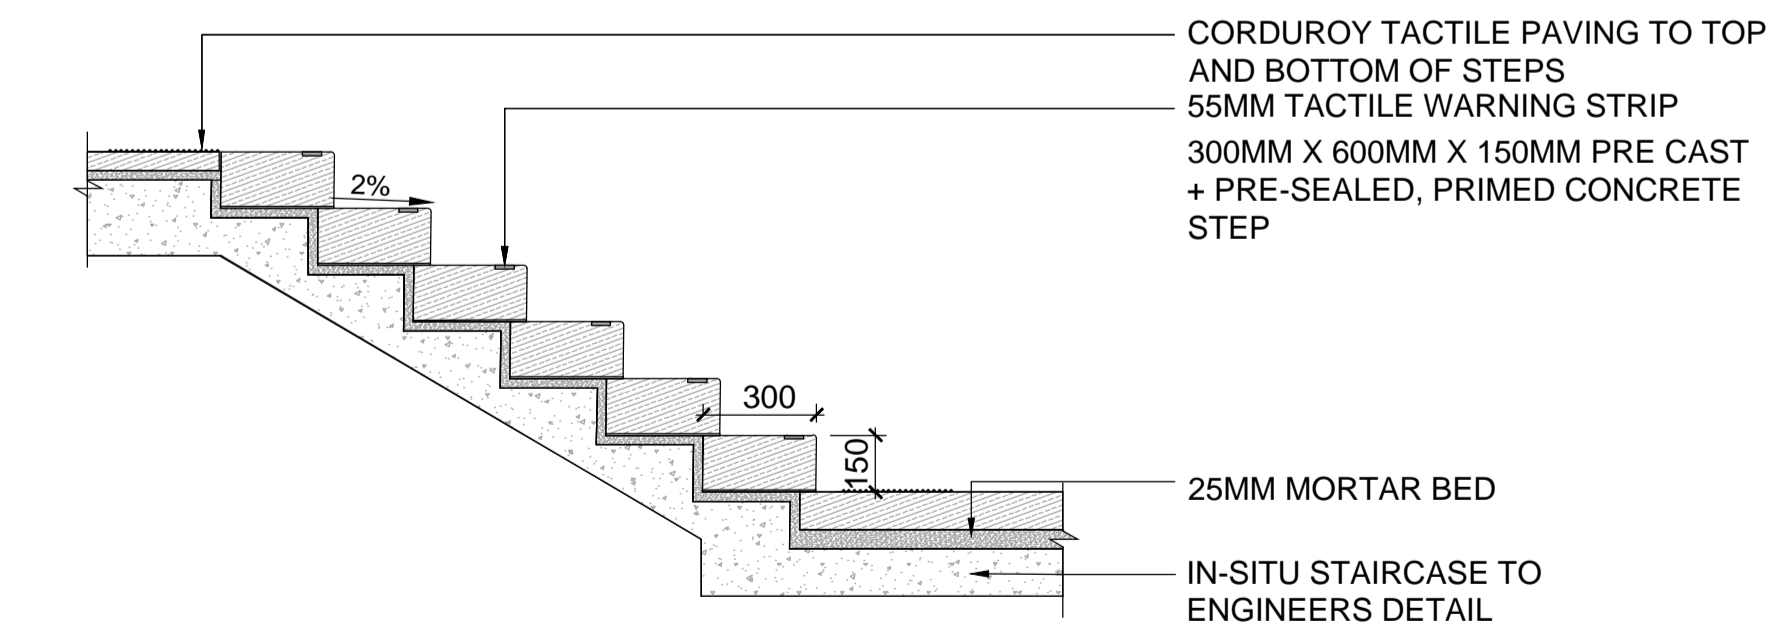

02 S1: TYPICAL STAIRCASE CROSS SECTION  
SCALE: 1:20 @A1

NOTE  
ALL DIMENSIONS TO BE CHECKED ON SITE  
NO DIMENSIONS TO BE SCALED FROM THIS DRAWING  
THIS DRAWING IS TO BE READ IN CONJUNCTION WITH RELEVANT CONSULTANTS DRAWINGS  
NO PART OF THIS DOCUMENT MAY BE REPRODUCED OR TRANSMITTED IN ANY FORM OR STORED IN ANY RETRIEVAL SYSTEM OF ANY NATURE WITHOUT THE WRITTEN PERMISSION OF THE LANDSCAPE ARCHITECT AS COPYRIGHT HOLDER EXCEPT AS AGREED FOR USE ON THE PROJECT FOR WHICH THE DOCUMENT WAS ORIGINALLY ISSUED  
FOR DRAWING INDEX, GENERAL NOTES, AND HEALTH AND SAFETY REFER TO DWG L1-001

CLIENT:

ES SHAN LTD

ARCHITECTS:

MOLA

REFERENCE: THIS DRAWING IS NOT FOR CONSTRUCTION

REVISIONS:

Job No.	17 A 6 A	Drawn By	AC
Dwg No.	L1-902	Checked By	JM
Scale	AS SHOWN @ A1	Date	OCT 2020

JOB DESCRIPTION

Site	ABINGDON
Project	ABINGDON RESIDENTIAL DEVELOPMENT STAGE III LANDSCAPE DESIGN SUBMISSION
Title	DETAILS 3 OF 9 STAIRS, FENCE AND BIKE STAND DETAILS

