


NOTE
 ALL DIMENSIONS TO BE CHECKED ON SITE
 NO DIMENSIONS TO BE SCALED FROM THIS DRAWING
 THIS DRAWING IS TO BE READ IN CONJUNCTION WITH RELEVANT CONSULTANTS DRAWINGS
 NO PART OF THIS DOCUMENT MAY BE REPRODUCED OR TRANSMITTED IN ANY FORM OR STORED IN ANY RETRIEVAL SYSTEM OF ANY NATURE WITHOUT THE WRITTEN PERMISSION OF THE LANDSCAPE ARCHITECT AS COPYRIGHT HOLDER EXCEPT AS AGREED FOR USE ON THE PROJECT FOR WHICH THE DOCUMENT WAS ORIGINALLY ISSUED
 FOR DRAWING INDEX, GENERAL NOTES, AND HEALTH AND SAFETY REFER TO DWG L1-01

CLIENT:


ES SHAN LTD

ARCHITECTS:


MOLA

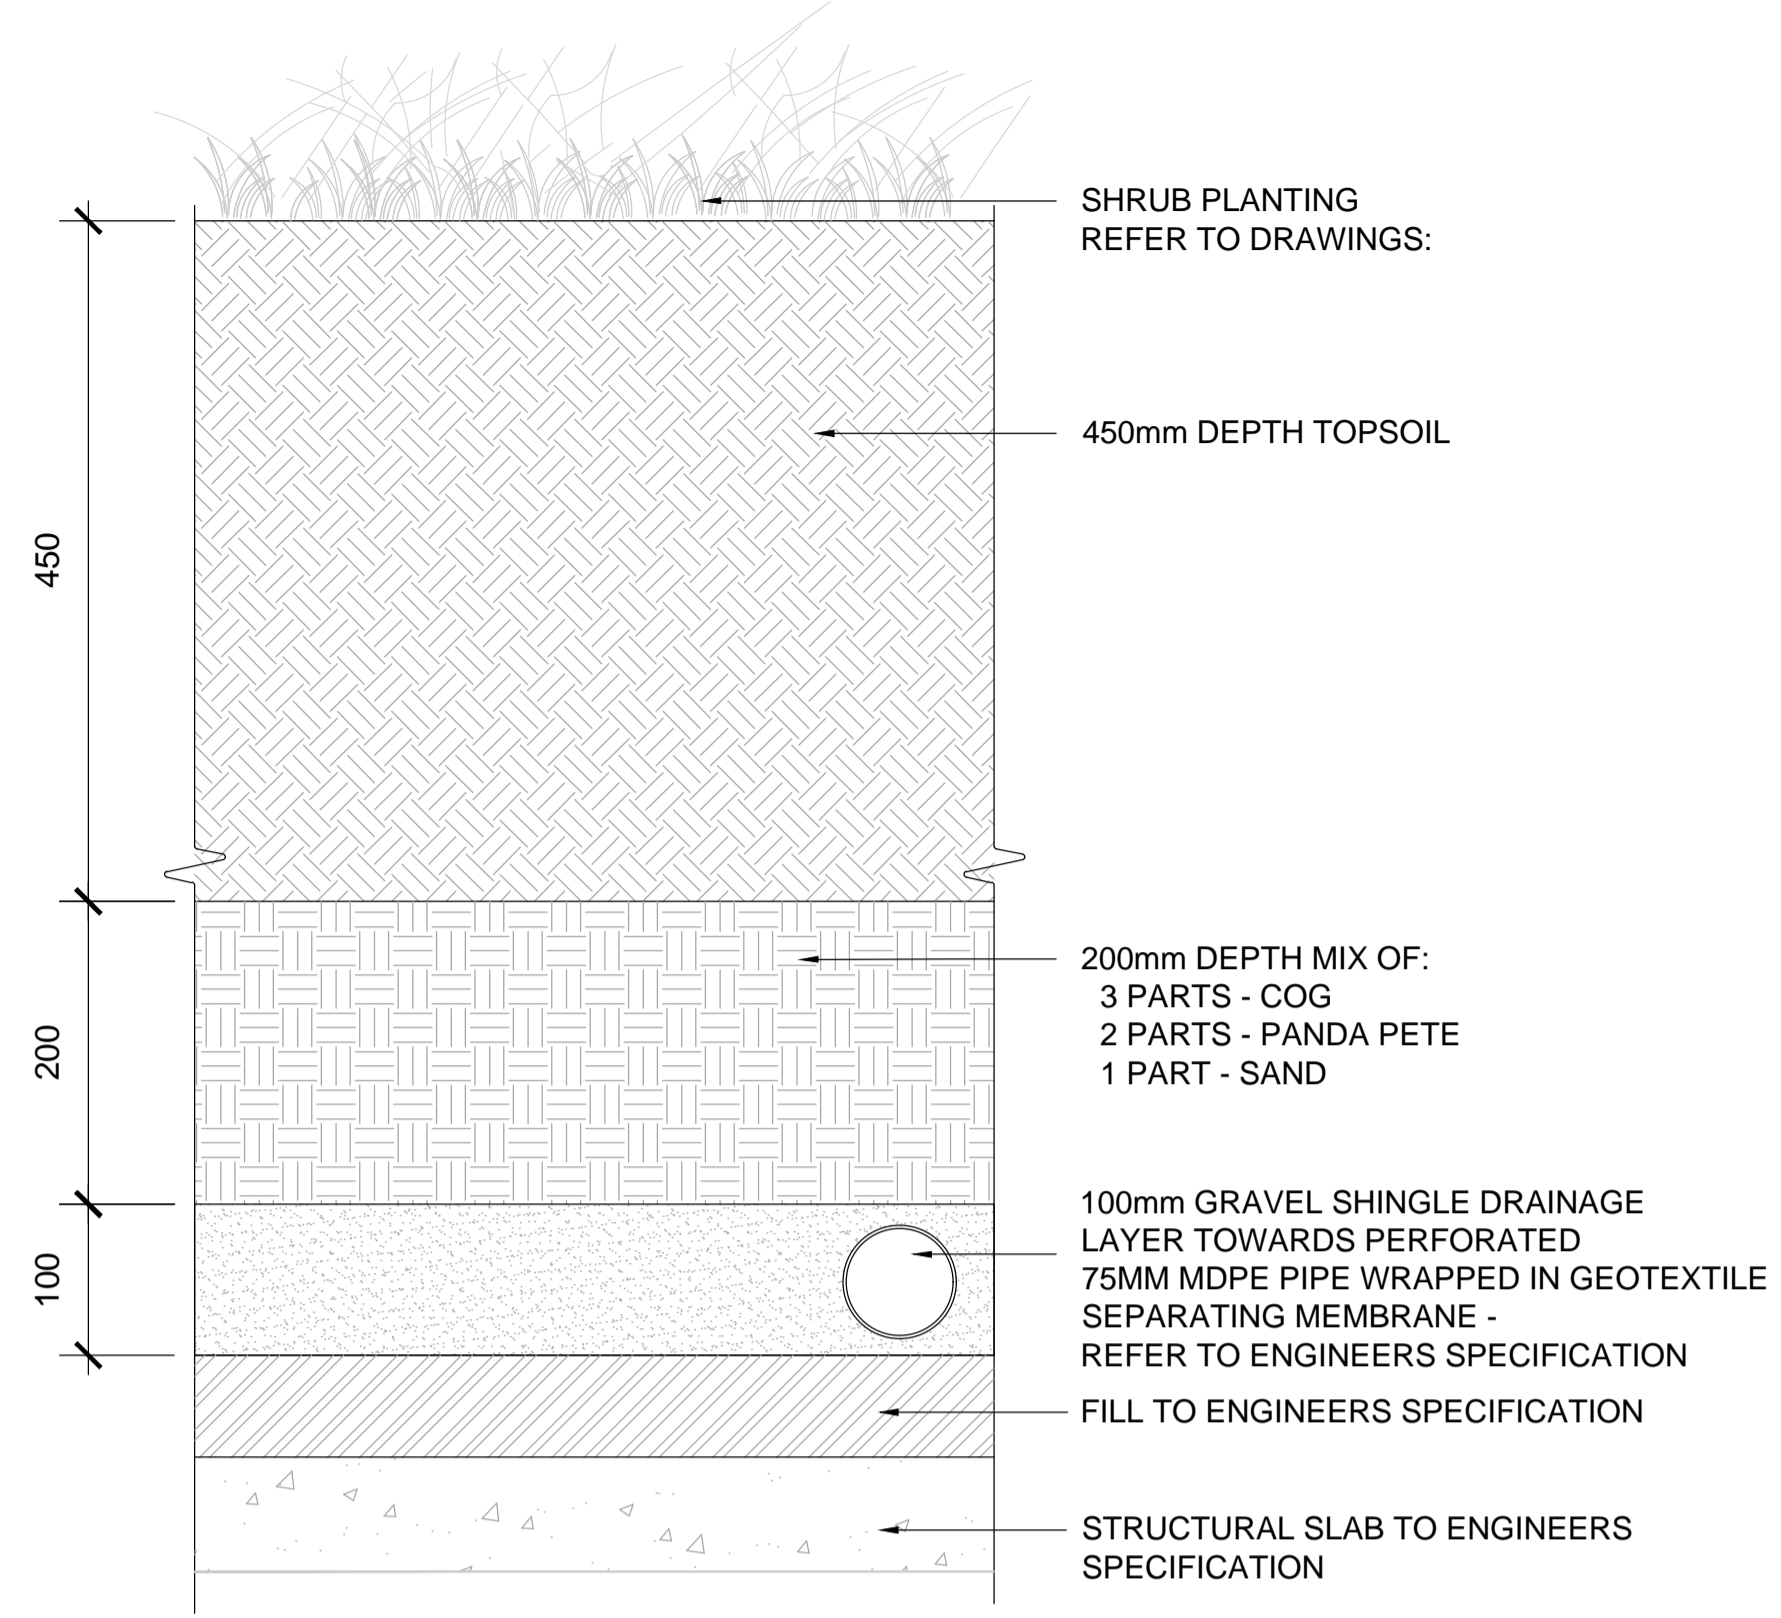


01 TYPICAL SHRUB SOIL PROFILE ON SLAB
 SCALE: 1:5@A1

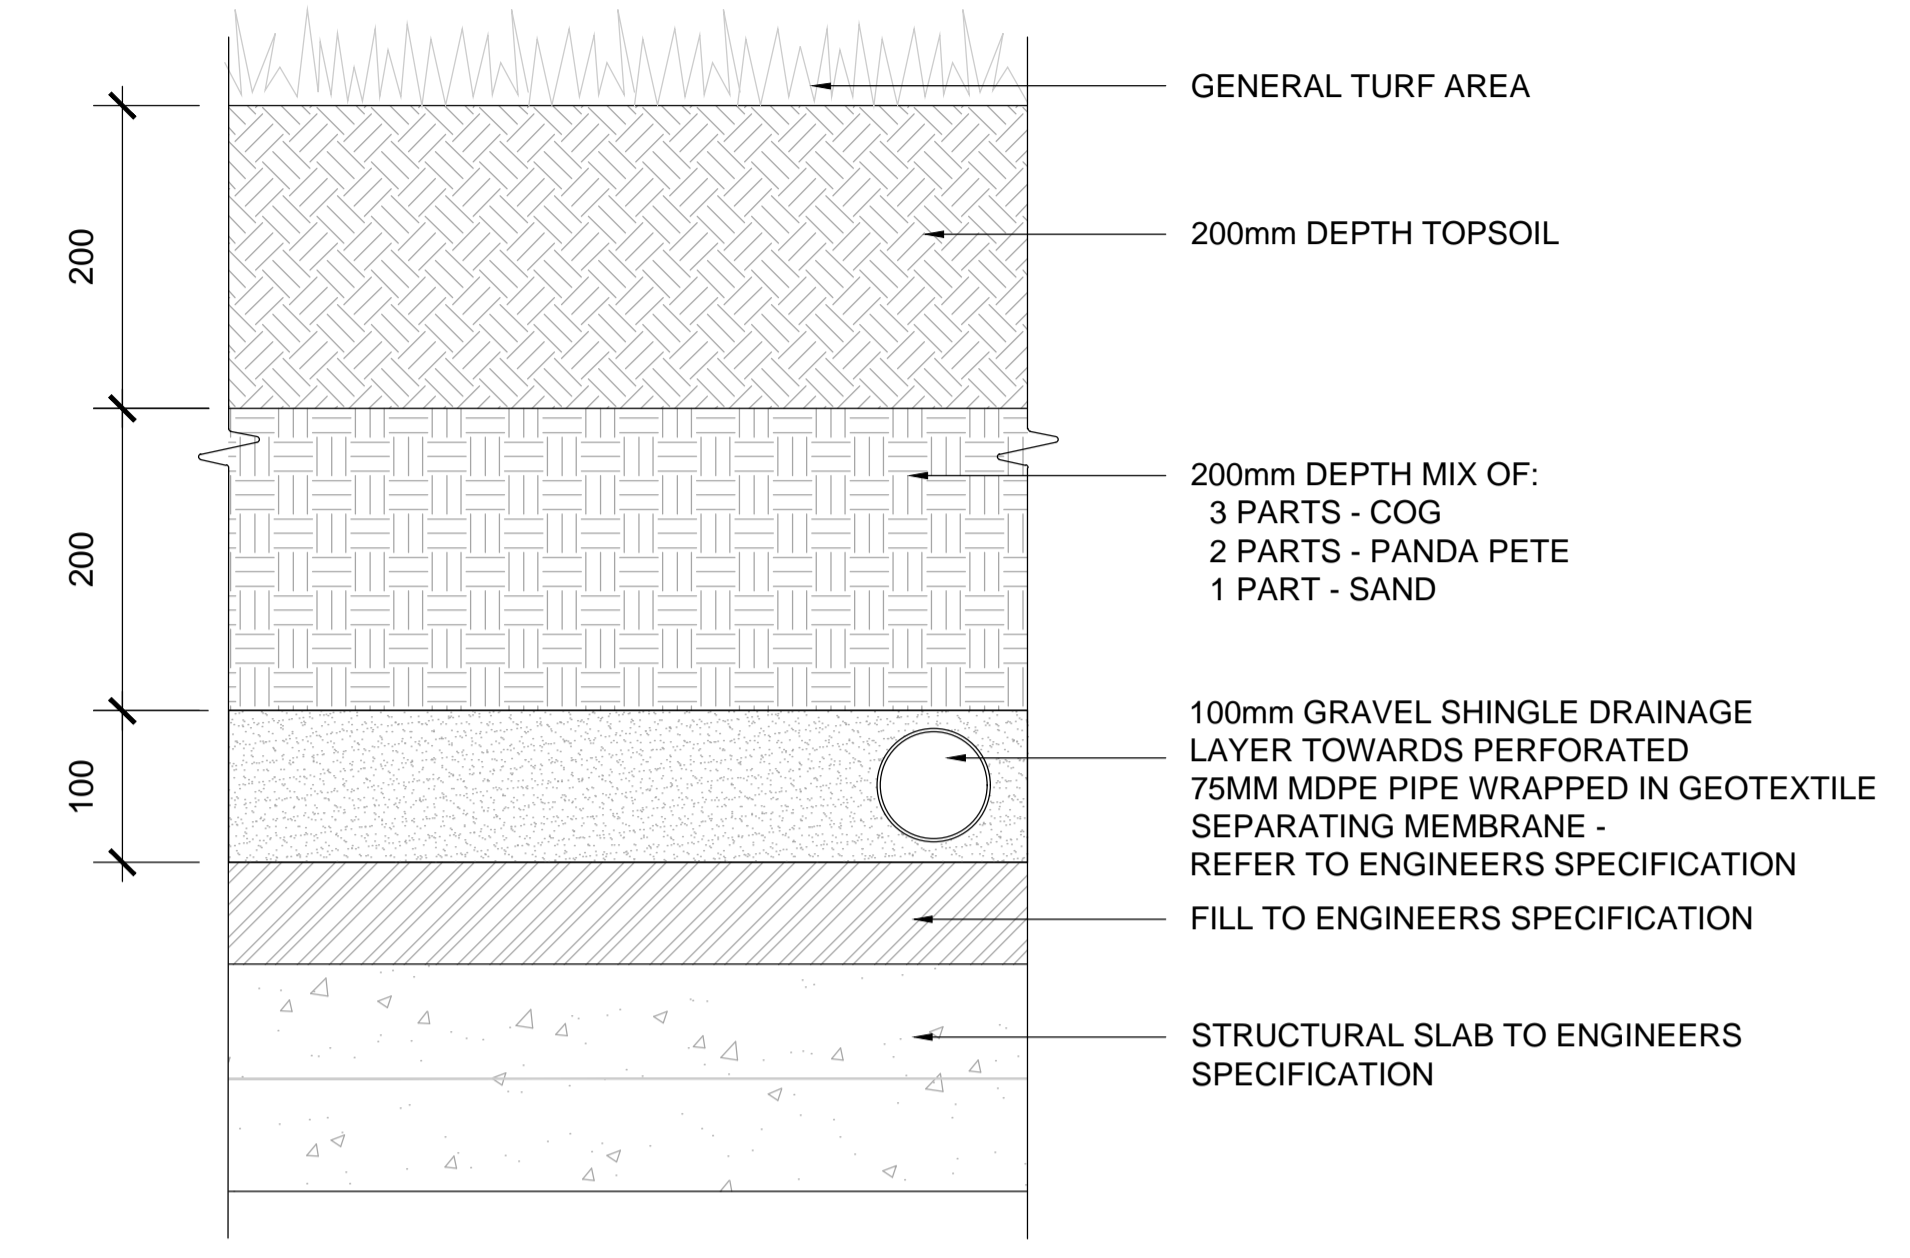


02 TYPICAL TURF SOIL PROFILE ON SLAB
 SCALE: 1:5@A1

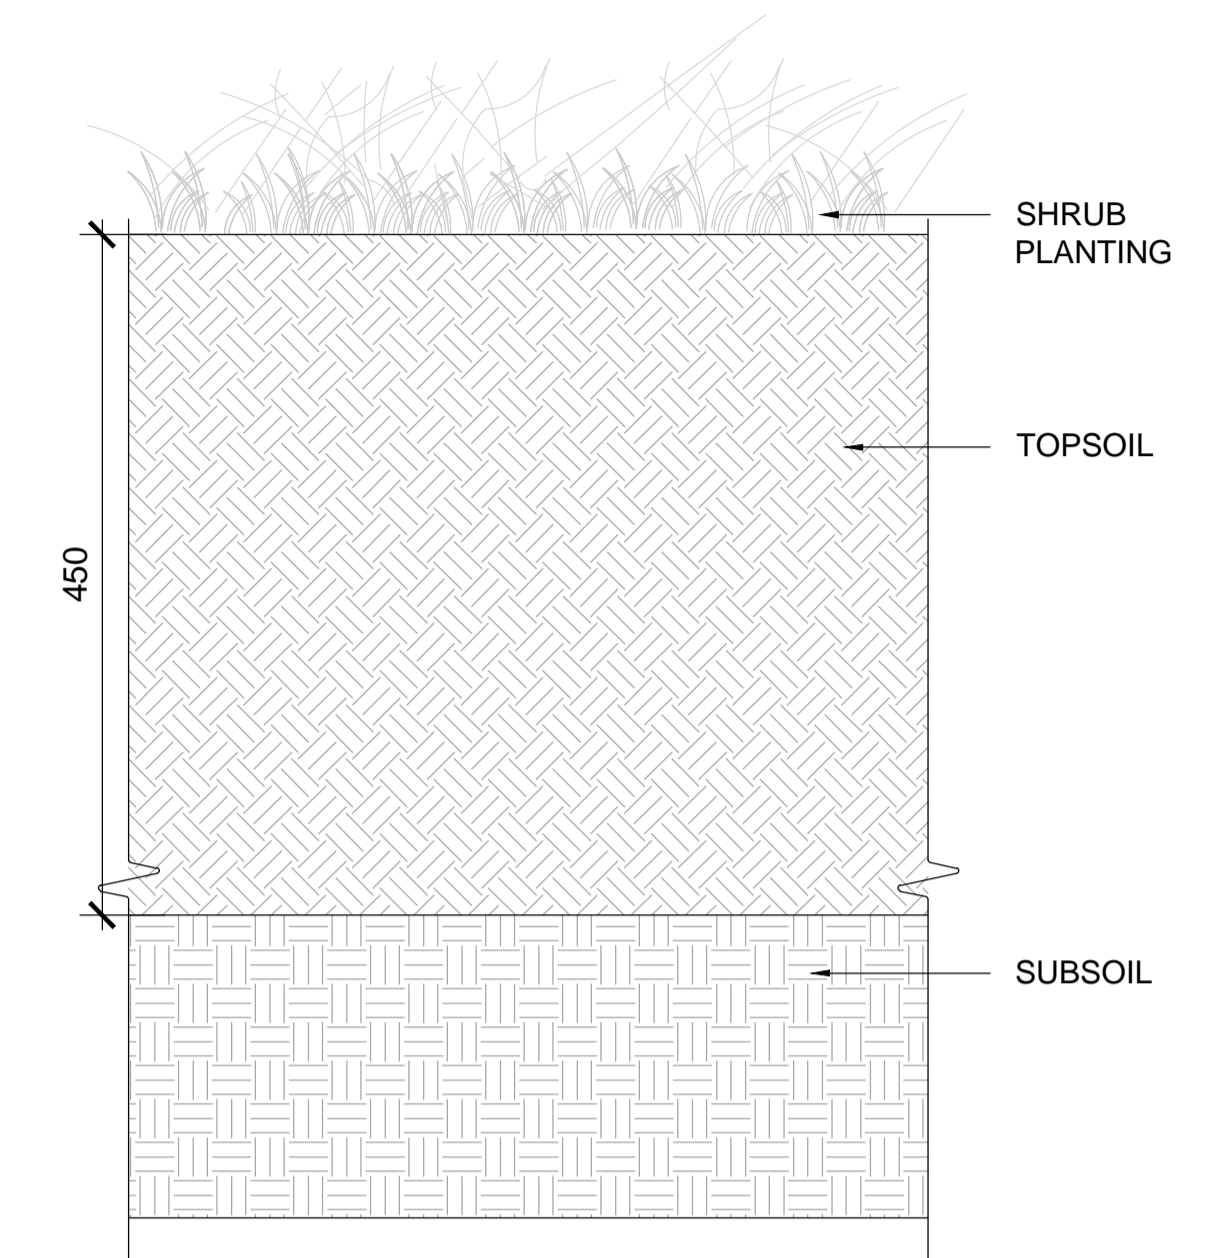

03 TYPICAL SHRUB SOIL PROFILE
 SCALE: 1:5@A1

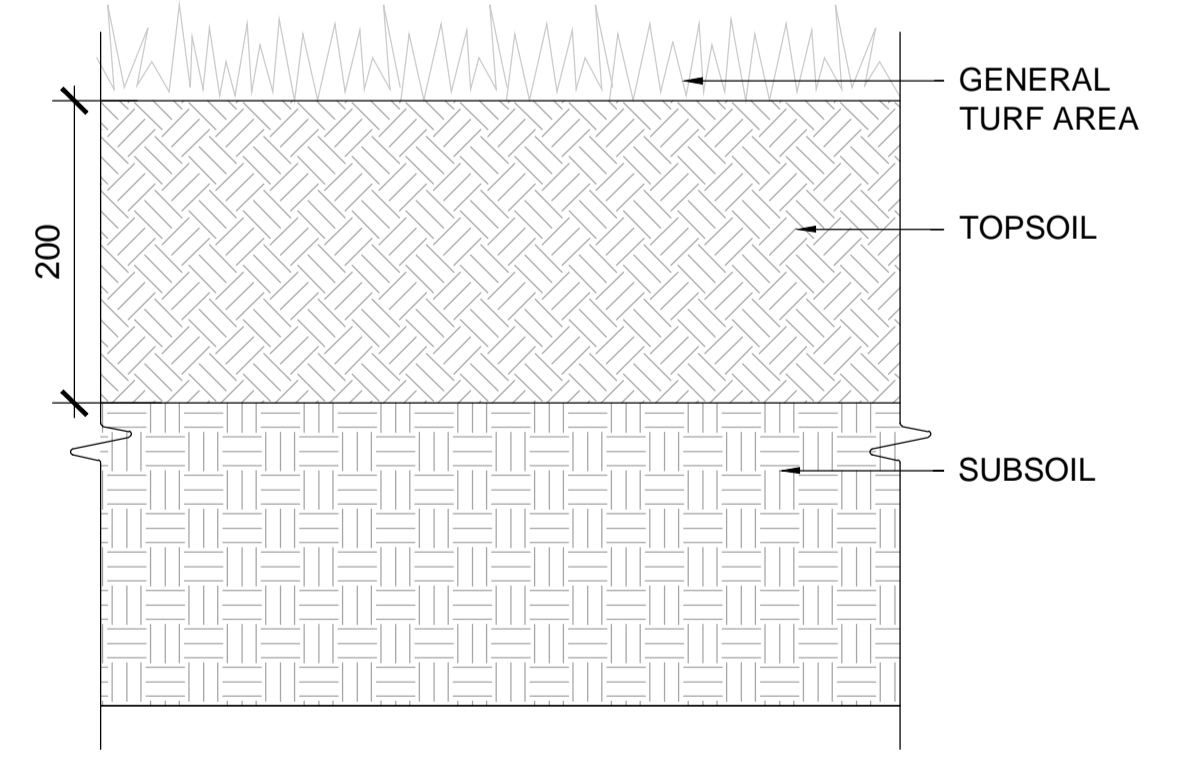

04 TYPICAL TURF SOIL PROFILE
 SCALE: 1:5@A1

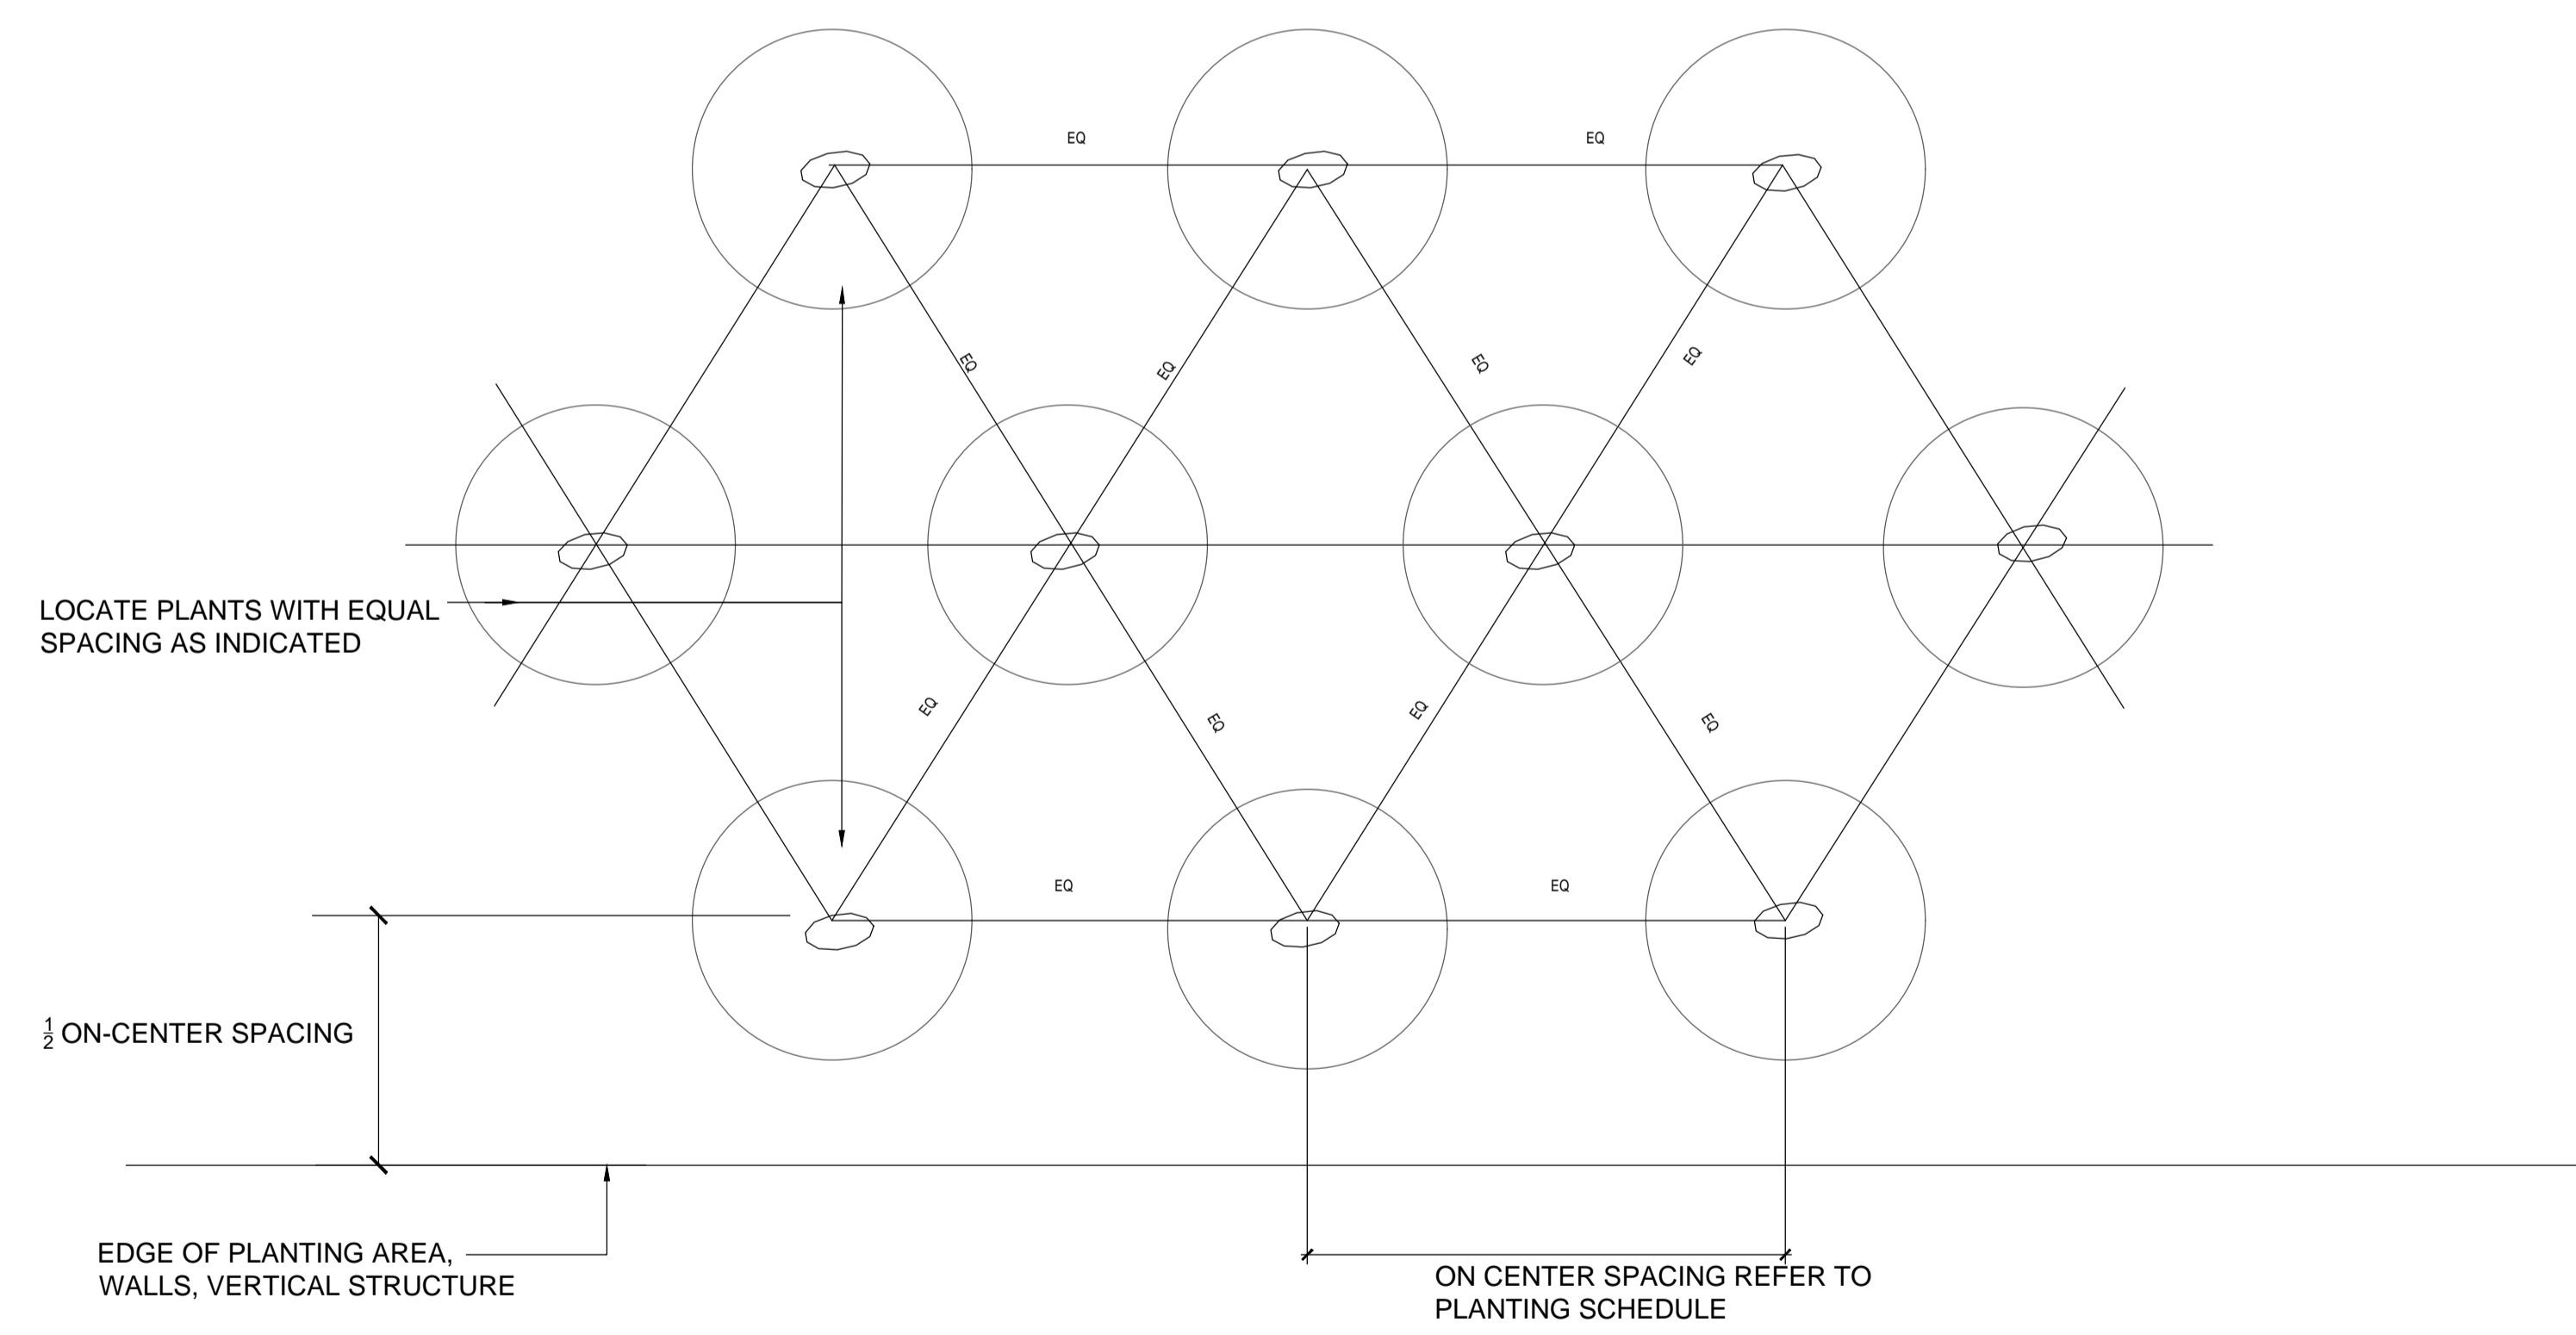

05 TYPICAL SHRUB PLANTING SPACING
 SCALE: 1:20@A1

REFERENCE: THIS DRAWING IS NOT FOR CONSTRUCTION

REVISIONS:

Job No.	17 A 6 A	Drawn By	AC
Dwg No.	L1-904	Checked By	JM
Scale	AS SHOWN @ A1	Date	OCT 2020

JOB DESCRIPTION

Site	ABINGDON
Project	ABINGDON RESIDENTIAL DEVELOPMENT STAGE III LANDSCAPE DESIGN SUBMISSION
Title	DETAILS 5 OF 9 PLANTING DETAILS

