




NOTES / LEGEND
— SITE BOUNDARY

- Drawing to be read in conjunction with all other drawings and reports prepared by MOLA and design team members
- Refer to Architect's Elevation drawings (400) for detailed scope of proposed materials
- Refer to 'Architects Design Report' for further information on proposed materials
- Landscape shown is indicative. Refer to Landscape Architect's drawings for detailed information

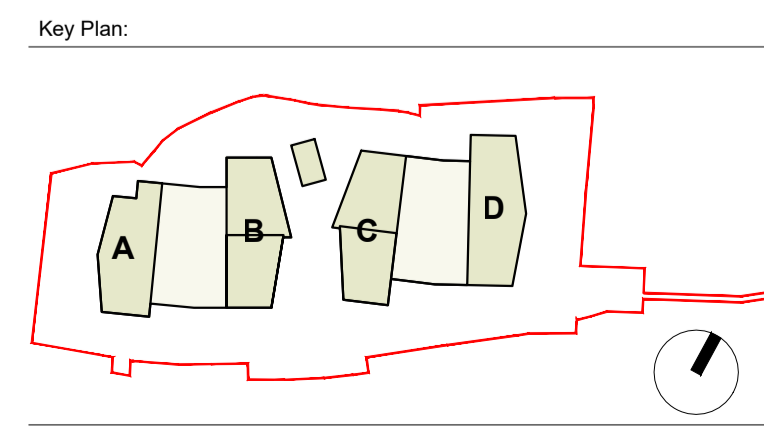

Rev.	Date:	Description:	By:

MOLA 2 Donnybrook Road,
 Donnybrook,
 Dublin 4, Ireland
 Telephone +353 1 218 3900
 www.molaarchitecture.com

Notes
 Do not scale.
 Use figured dimensions only.
 This drawing is to be read in conjunction with all relevant specifications and drawings.
 All dimensions to be checked on site.
 In the event of any discrepancies between drawings, the contractor is to inform the Architect immediately.

P-00_09/10/2020 ISSUED FOR PLANNING MOLA

Stage:
PLANNING

Client:
 ES SHAN LIMITED

Project:
 ABINGDON RESIDENTIAL DEVELOPMENT, SHANKILL

Drawing:
PROPOSED SITE LAYOUT PLAN

Date: 2020 Scale: 1:500 @A1 Int. Job No: 19021
 Drawing No.: ABS19 - MOLA - XX - XX - DR - A - XX101 Status: Revision: 03 P-00

OSI LICENCE NUMBER REFERENCE: AR 0120320
 ALL LEVELS REFER TO ORDANCE SURVEY DATUM, MALIN HEAD