

Description:
 Digital Cartographic Model (DCM)
 Publisher / Source:
 Ordnance Survey Ireland (OSi)
 Data Source / Reference:
 PRIME2

File Format:
 Autodesk AutoCAD (DWG_R2013)

File Name:
 v_50060671_1.dwg

Clip Extent / Area of Interest (AOI):
 LLX,LLY= 725199.5,722261.0
 LRX,LRX= 725764.5,722261.0
 ULX,ULY= 725199.5,723091.0
 URX,URY= 725764.5,723091.0

Projection / Spatial Reference:
 Projection= IRENET95_Irish_Transverse_Mercator
 Centre Point Coordinates:
 X,Y= 725482.0,722676.0

Reference Index:
 Map Series | Map Sheets
 1:1,000 | 3457-23
 1:1,000 | 3457-22
 1:1,000 | 3518-03
 1:1,000 | 3518-07
 1:1,000 | 3518-02
 1:1,000 | 3518-08

Data Extraction Date:
 Date= 02-May-2019

Source Data Release:
 DCLMS Release V1.116.105

Product Version:
 Version= 1.3

License / Copyright:
 Ordnance Survey Ireland 'Terms of Use' apply.
 Please visit 'www.osi.ie/about/terms-conditions'.

© Ordnance Survey Ireland, 2019
 Compiled and published by Ordnance Survey Ireland, Phoenix Park, Dublin 8, Ireland.

Unauthorised reproduction infringes Ordnance Survey Ireland and Government of Ireland copyright.

All rights reserved. No part of this publication may be copied, reproduced or transmitted in any form or by any means without the prior written permission of the copyright owners.

The representation on this map of a road, track or footpath is not evidence of the existence of a right of way.

Ordnance Survey maps never show legal property boundaries, nor do they show ownership of physical features.


© Suirbhéireacht Ordánais Éireann, 2019
 Arna thionsú agus arna fhoilsiú ag Suirbhéireacht Ordánais Éireann, Páirc an Fhionnuisce, Baile Átha Cliath 8, Éire.

Sáraíonn atáirgeadh neamhúdaraithe cóipeacht Shuirbhéireacht Ordánais Éireann agus Rialtas na hÉireann.

Gach cead ar cosnamh. Ní ceadmhach aon chuid den fhoilseachán seo a chóipeáil, a atáirgeadh nó a tharchur in aon fhoirm ná ar aon bhealach gan cead i scríbhinn roimh ré ó úinéirí an chóipchirt.

Ní hionann bóthar, bealach nó cosán a bheith ar an léarscáil seo agus fianaise ar chead sli.

Ní thaispeánann léarscáil de chuid Ordánais Shuirbhéireacht na hÉireann teorann phointí deathúil de mhaoin riamh, ná úinéireacht de ghnéithe fhisiciúla.

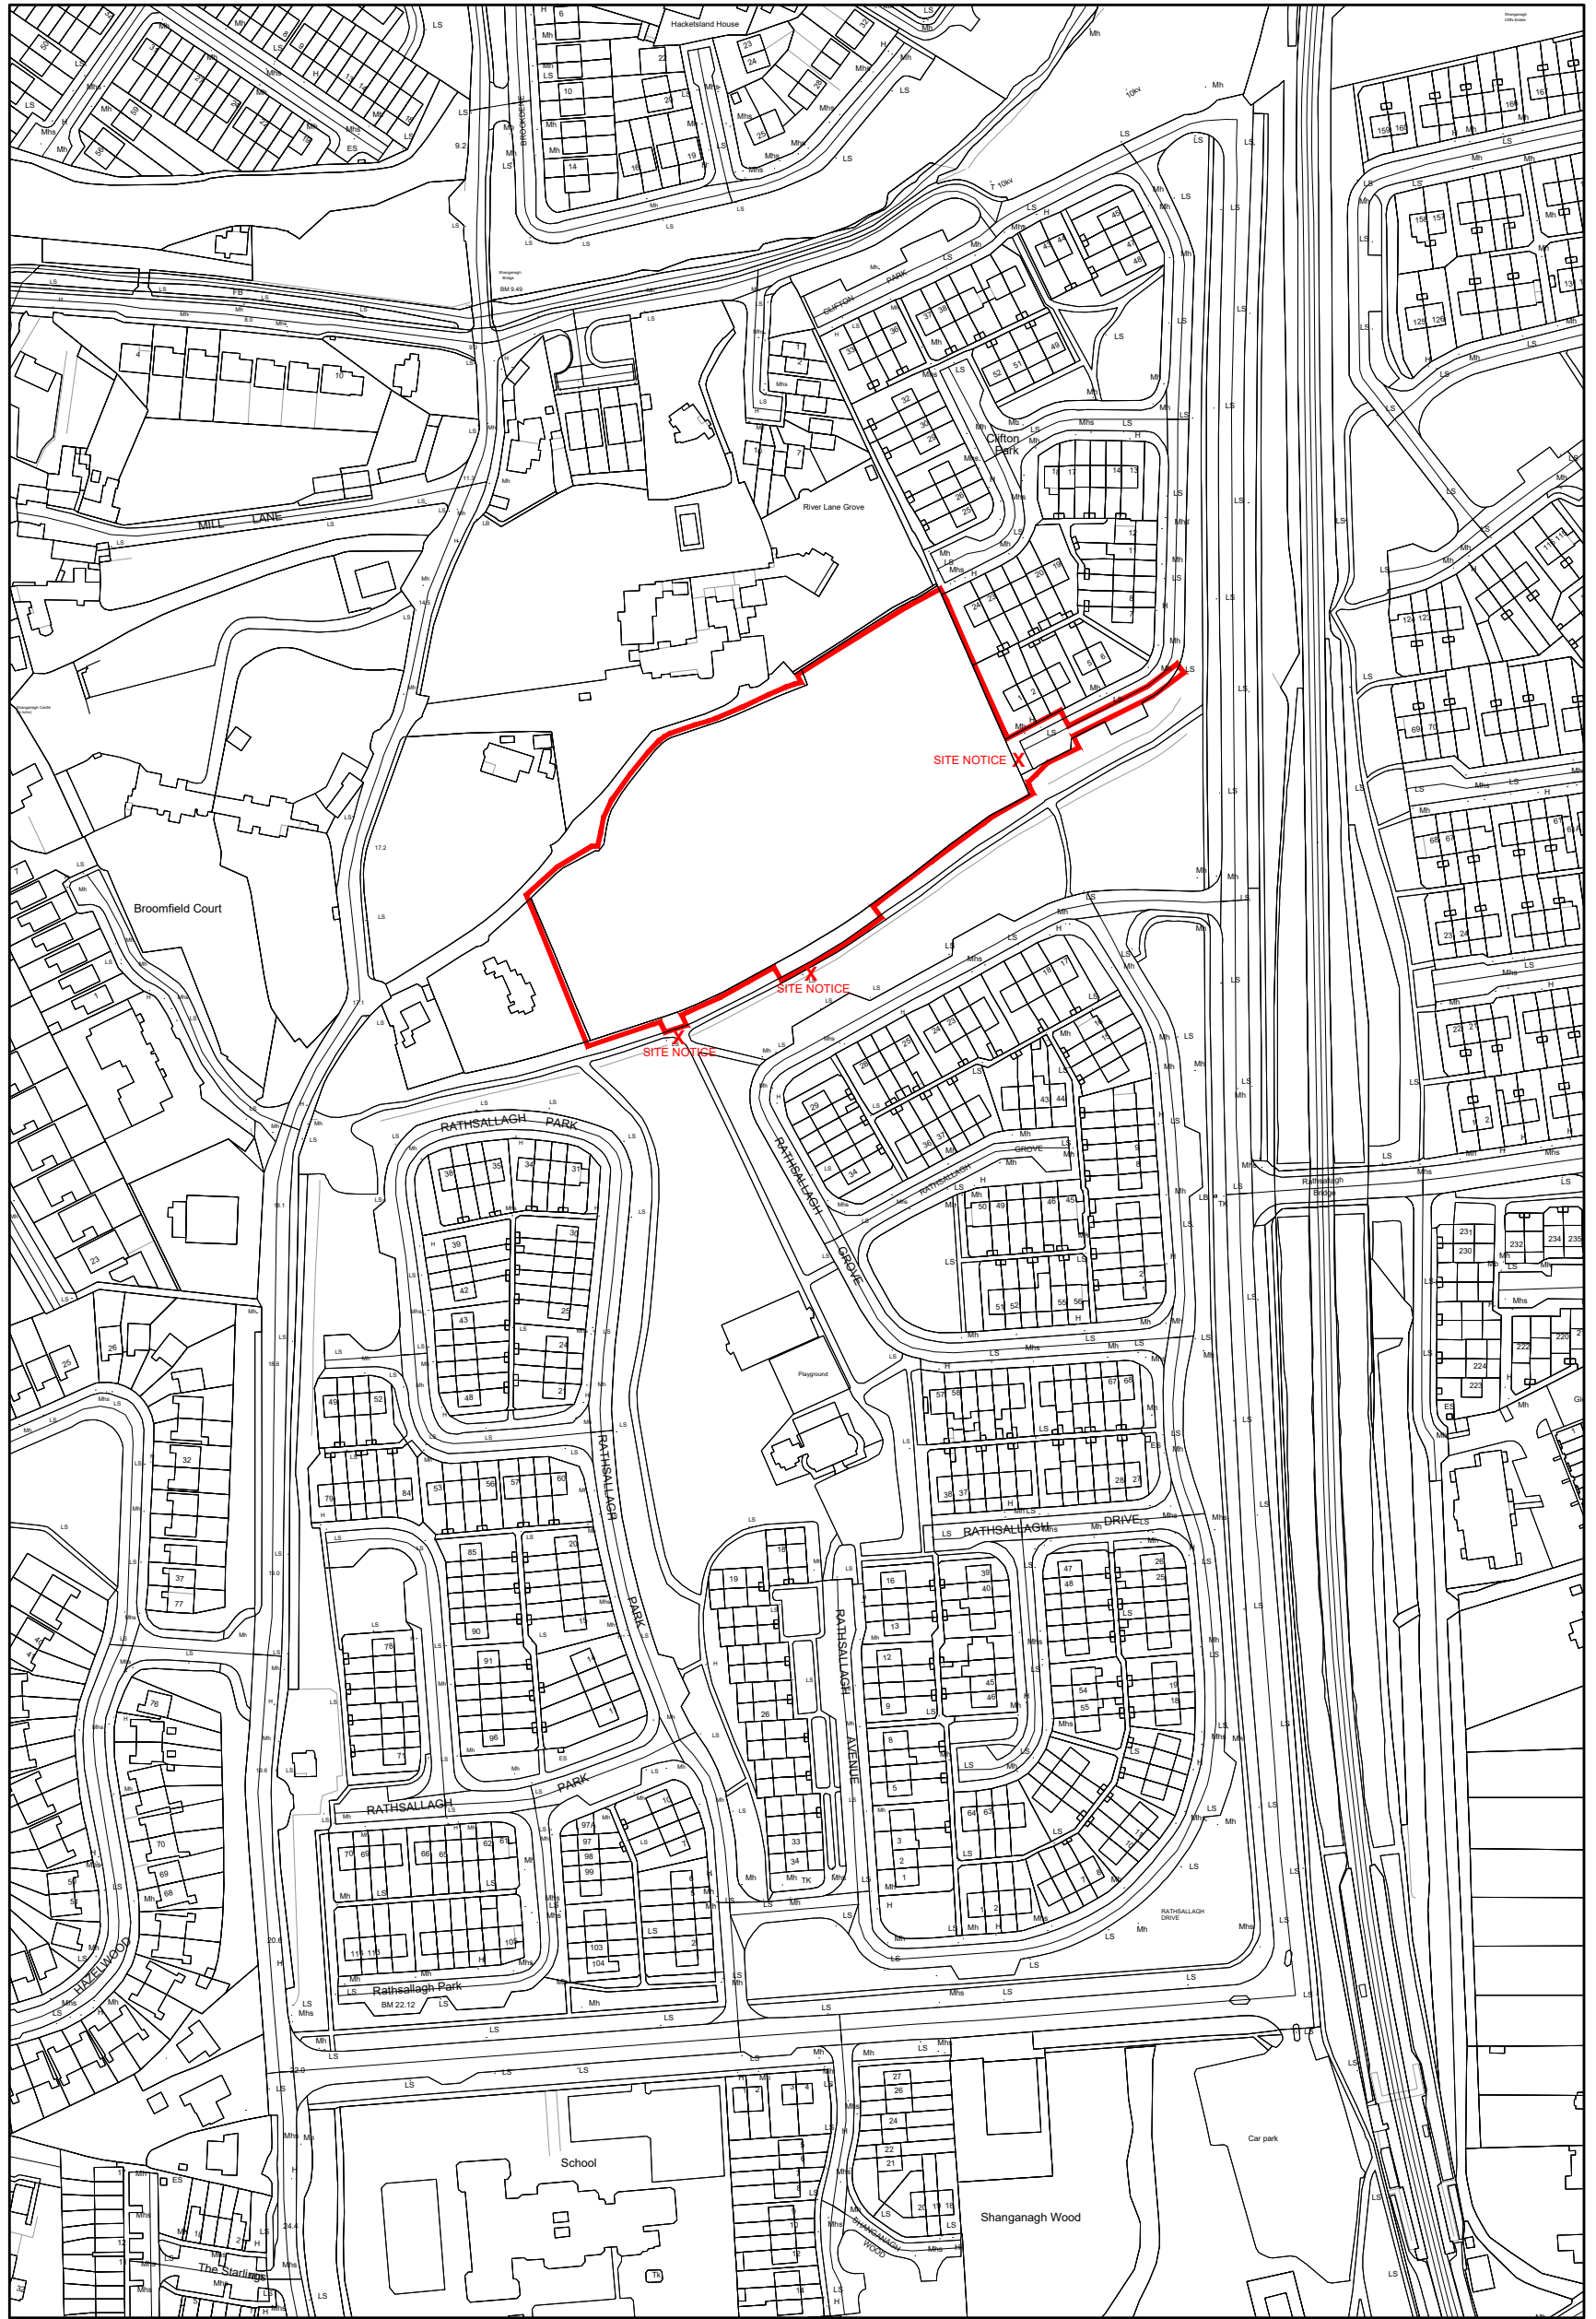

NOTES / LEGEND

Key Plan:

Rev. Date: Description: By:

- APPLICATION BOUNDARY
- X 'X' SHOWS POSITION OF SITE NOTICE

Rev.	Date:	Description:	By:

OSI LICENCE NUMBER REFERENCE: AR 0120320

P-00, 09/10/2020, ISSUED FOR PLANNING, MOLA



2 Donnybrook Road,
 Donnybrook,
 Dublin 4, Ireland
 Telephone +353 1 218 3900
 www.molaarchitecture.com

Notes
 Do not scale.
 Use figured dimensions only.
 This drawing is to be read in conjunction with all relevant specifications and drawings.
 All dimensions to be checked on site.
 In the event of any discrepancies between drawings, the contractor is to inform the Architect immediately.

© COPYRIGHT This drawing or design may not be reproduced without permission

Stage:

PLANNING

Client:
 ES SHAN LIMITED

Project:
 ABINGDON RESIDENTIAL DEVELOPMENT, SHANKILL

Drawing:
 SITE LOCATION PLAN; OSI MAP

Date: 2020 Scale: 1:2500 @A3 Int. Job No: 19021

Drawing No.: ABS19 - MOLA - XX - XX - DR - A - XX100 Status: 03 Revision: P-00