



1 TYPICAL ROOF ACCESS DETAIL
XX500 1:20 @A2

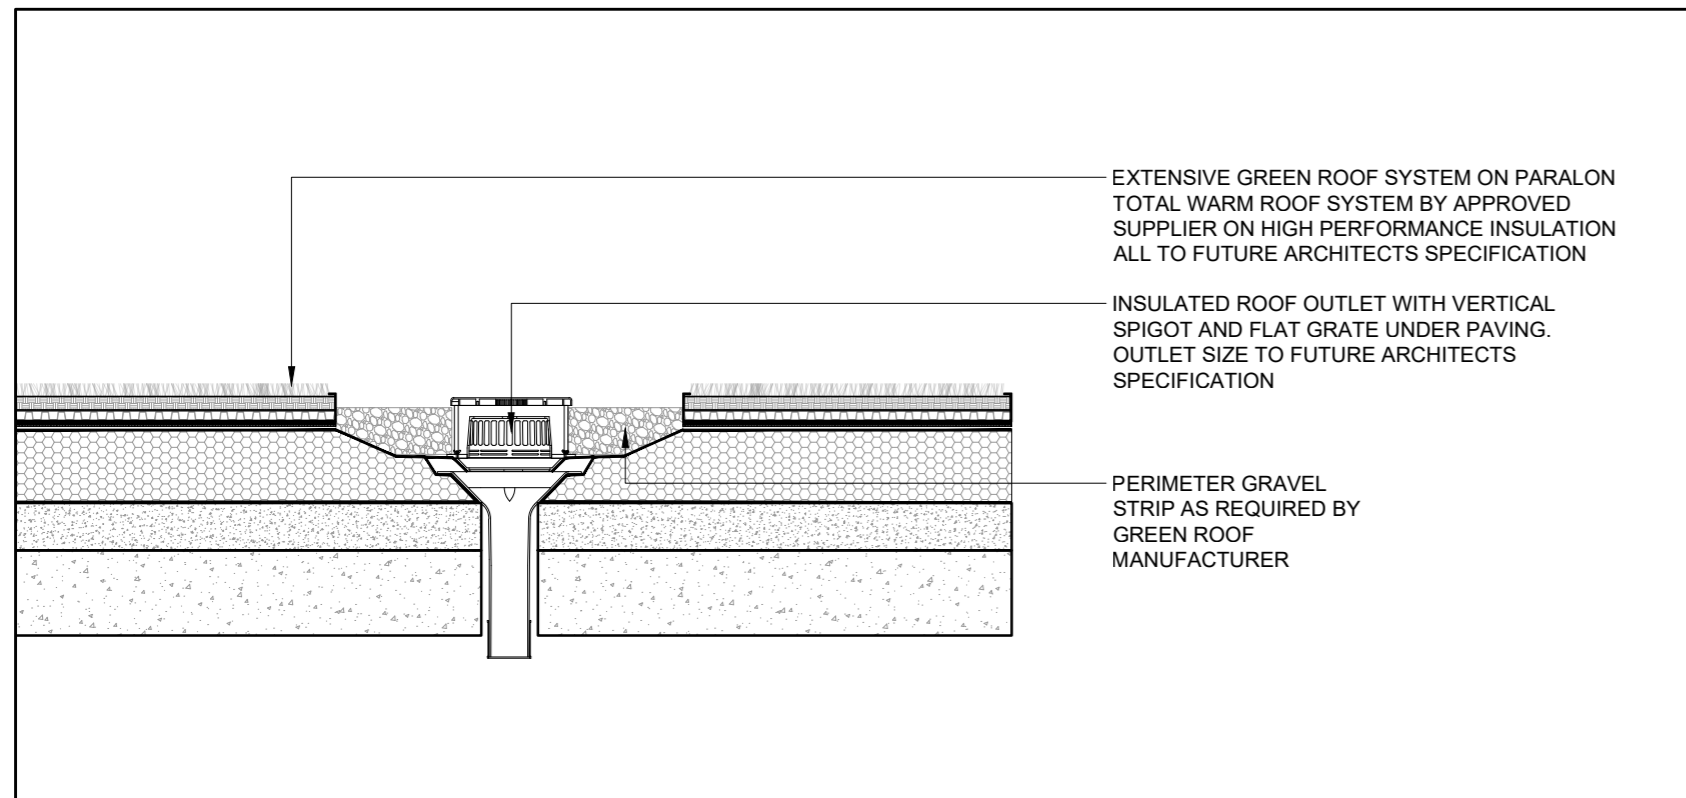

2 TYPICAL ROOF OUTLET DETAIL
XX500 1:20 @A2

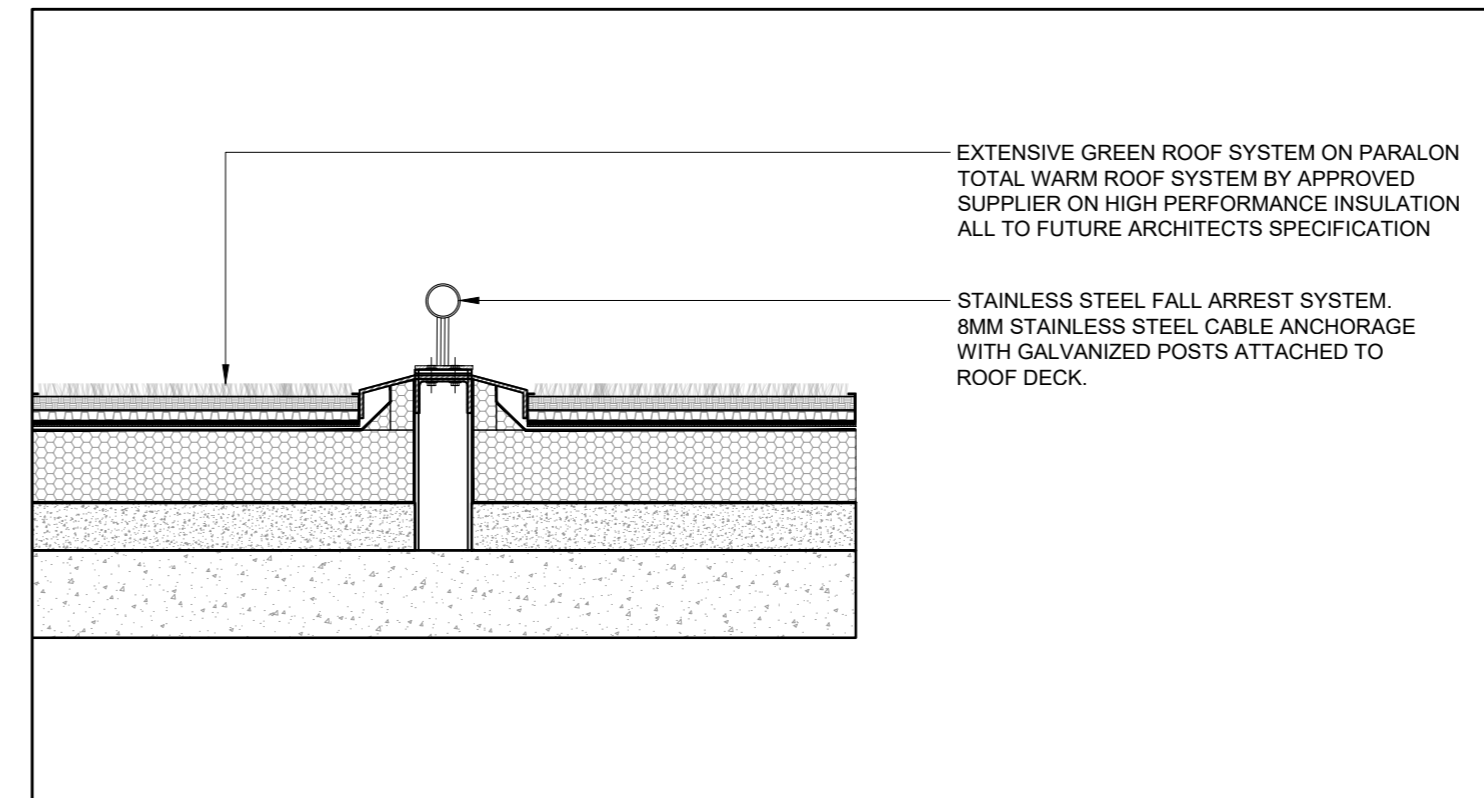

3 TYPICAL FALL ARREST DETAIL
XX500 1:20 @A2

NOTES / LEGEND

ALL LEVELS REFER TO ORDNANCE SURVEY DATUM, MALIN HEAD

Key Plan:

Rev:	Date:	Description:	By:
00	09/10/2020	ISSUED FOR PLANNING	MOLA

MOLA
2 Donnybrook Road,
Donnybrook,
Dublin 4, Ireland
Telephone +353 1 218 3900
www.molaarchitecture.com

Notes
Do not scale.
Use figured dimensions only.
This drawing is to be read in conjunction with all relevant specifications and drawings.
All dimensions to be checked on site.
In the event of any discrepancies between drawings, the contractor is to inform the Architect immediately.

© COPYRIGHT This drawing or design may not be reproduced without permission

Stage:

PLANNING

Client:	ES SHAN LIMITED		
Project:	ABINGDON RESIDENTIAL DEVELOPMENT, SHANKILL		
Drawing:	TYPICAL ROOF DETAILS		
Date:	2020	Scale:	1:20 @A2
Drawing No.:	ABS19 - MOLA - XX - XX - DR - A - XX500	Int. Job No:	19021
Status:	03	Revision:	P-00