


TREE SURVEY

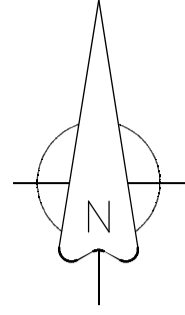

Tree Survey Schedule	
Symbol	Tree Retention Category
	HIGH
	MODERATE
	LOW
	Trees for removal for reasons of sound arboricultural management
	PLANTED ROWS OF C. LEYLANDII
	BEECH HEDGING

Notes

This drawing to be read in conjunction with all relevant Architects & Engineers drawings & specifications.
 For construction and site works refer to Civil Engineering drawings.
 Do not scale from this drawing. Use figured dimensions only.
 Positions of trees shown taken from topographical Survey.


Any trees proposed for retention shall be protected and monitored during the construction phases and on completion of the development.

For preliminary Tree Management Recommendations refer to Tree Survey Report Ref:20.02.CD.04 dated 14th February 2020.

All retained trees shall be assessed annually or following periods of high winds or storms.

Trees shall also be reassessed following completion of Construction phase.

Refer also to Tree Protection guidelines as outlined in BS 5837:2012.

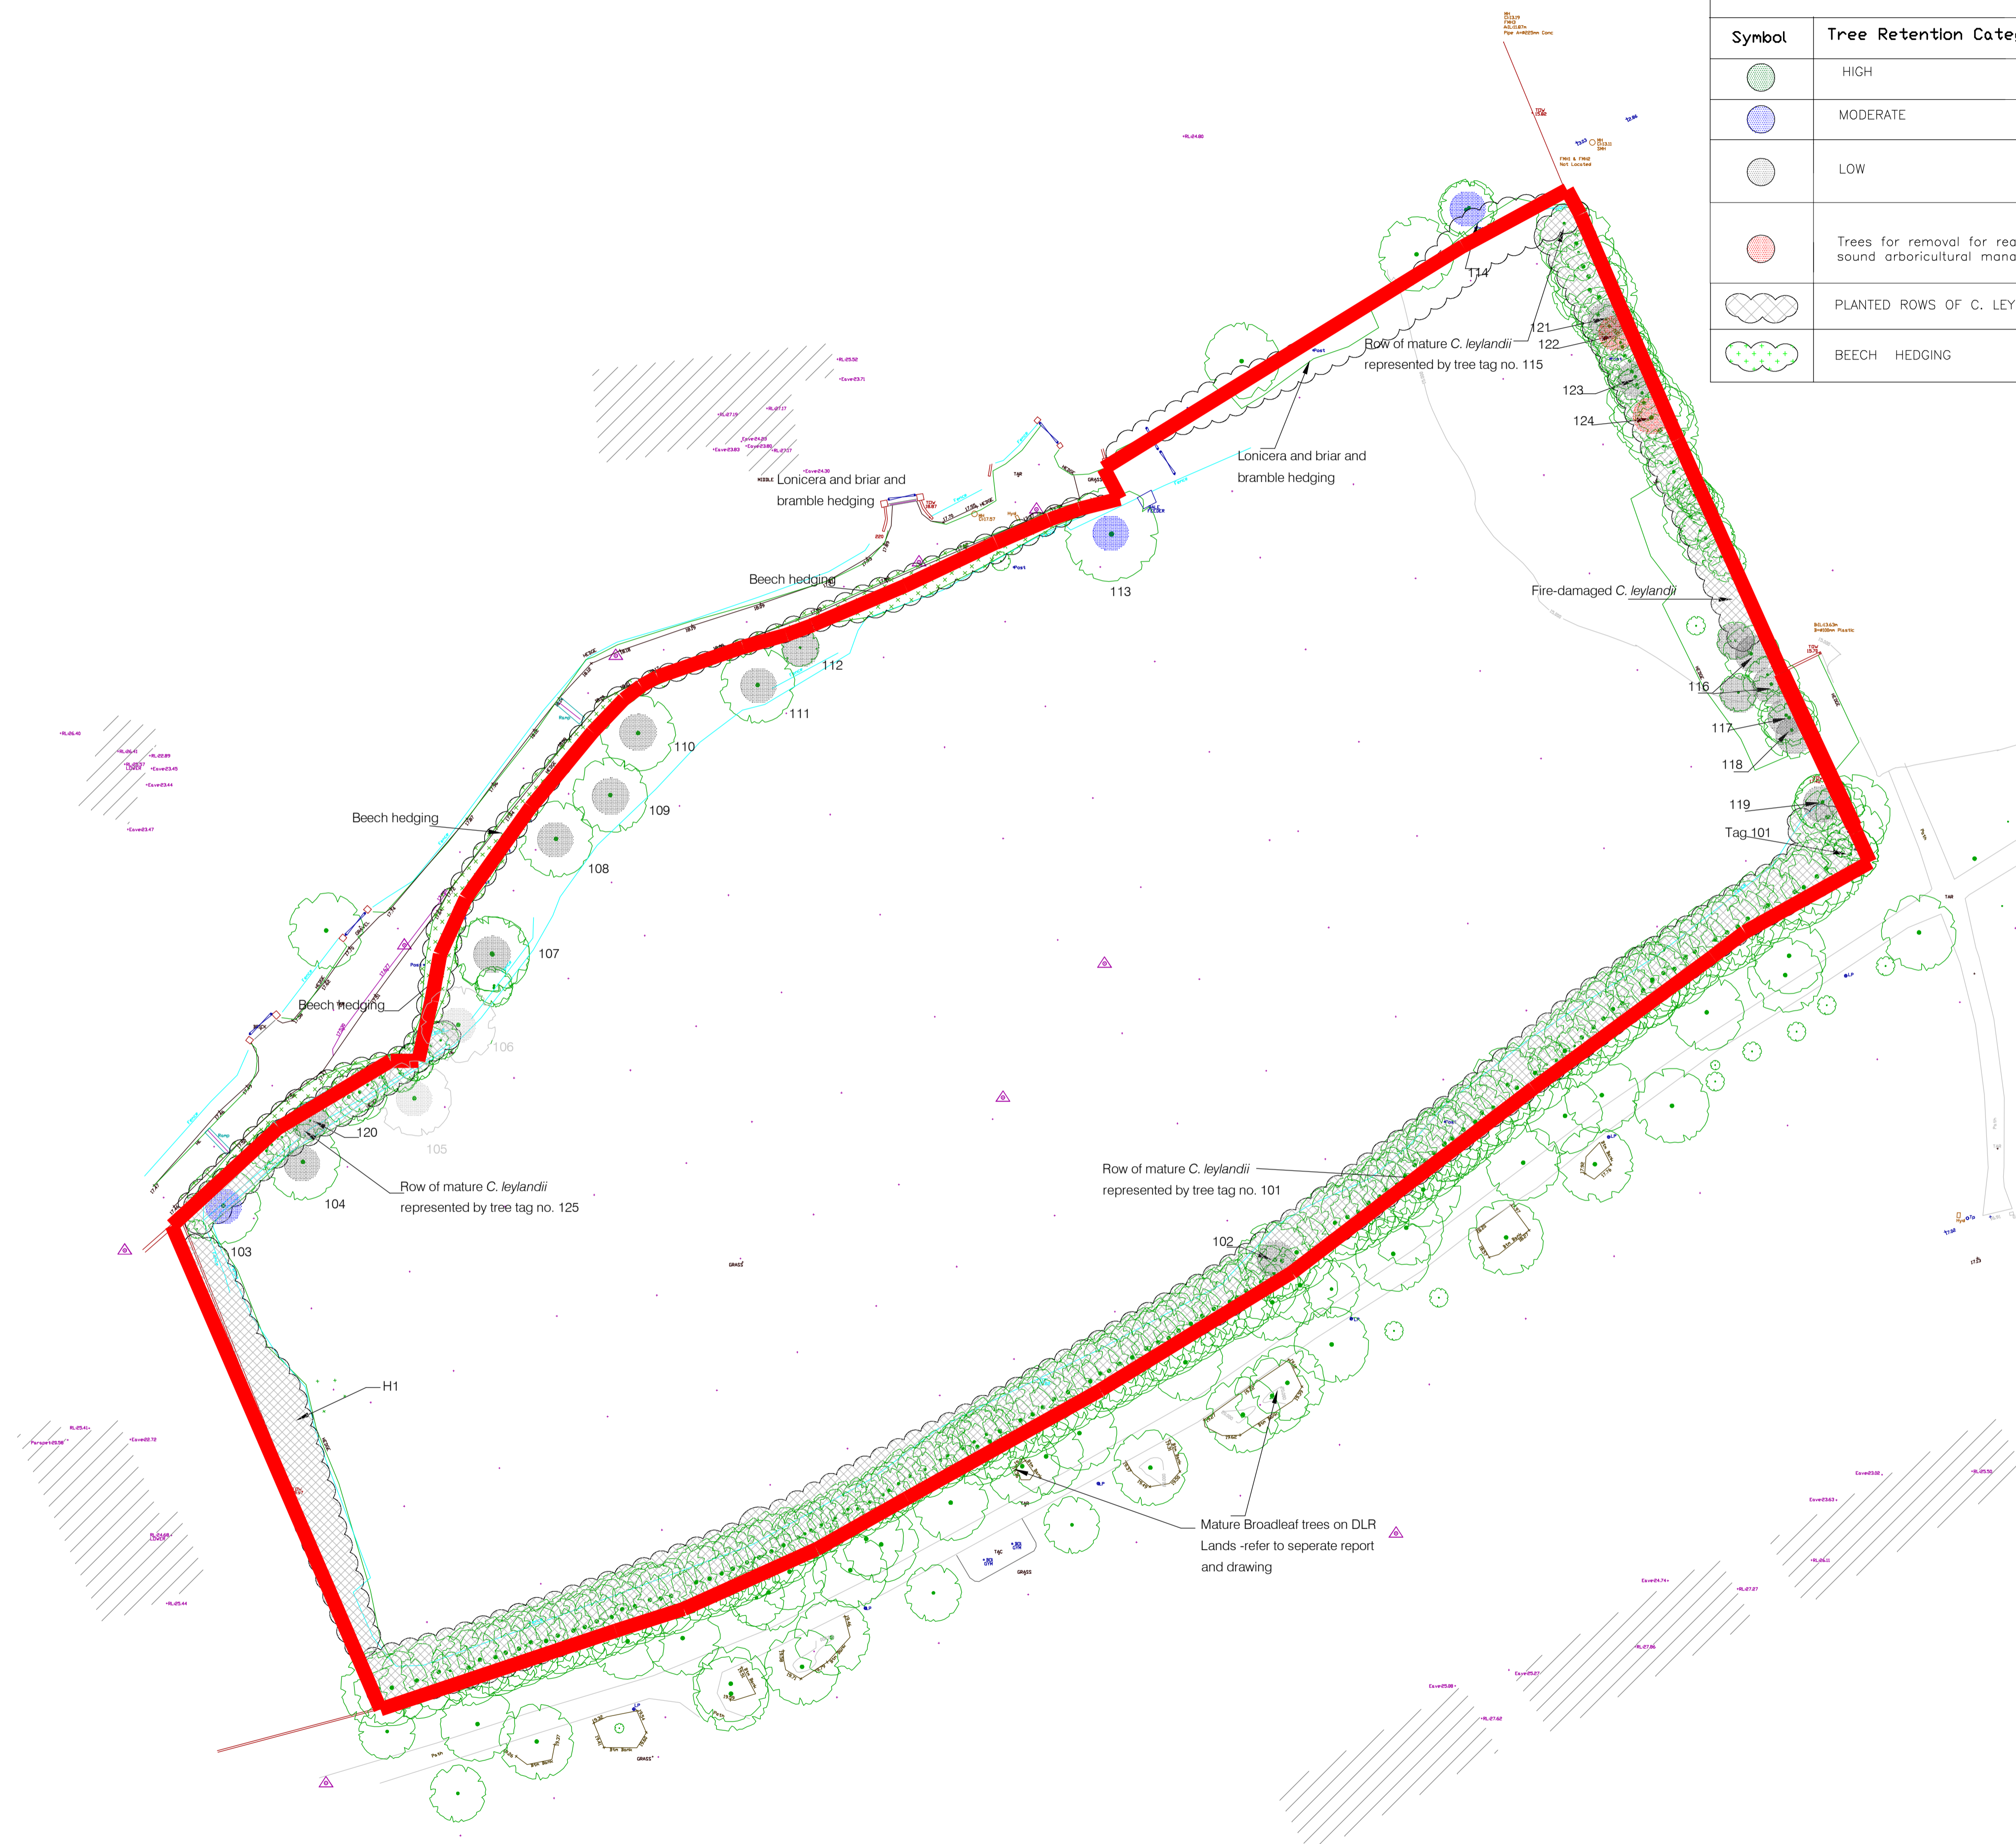

RED LINE DENOTES EXTENT OF TREE SURVEY

Key	Description
01	Tag nos. used 101-125

This Tree Survey drawing is prepared from and to be read in conjunction with Tree Survey Report Ref: 20.02.CD.04 dated 14/02/20.

PREPARED BY:

Tree Management Services
 Arboriculture, Landscape and Forestry Consultants
 21 Castleknock, Ballincollig, Co. Cork
 T: 021-4874365, M: 086 2532280
 Email: phelanlj1@gmail.com

PROJECT

TREE SURVEY
 AT:
 ABINGDON
 SHANKHILL
 CO DUBLIN

CLIENT

E S SHAN LIMITED

STATUS: PLANNING

DRAWING NO. 20.02.CD.04-A

Date: 14 FEBRUARY 2020

SCALE: 1:400
 approx. @ A1

SHEET: 1 OF 1

TREE SURVEY